


8/23/99



PROJ. REFERENCE NO. U-2525C SHEET NO. X-121

290 280 270 260 250 240 230 220 210 200 190 180 170 160 150 140 130 120 110 100 90 80 70 60 50 40 30 20 10 0 10

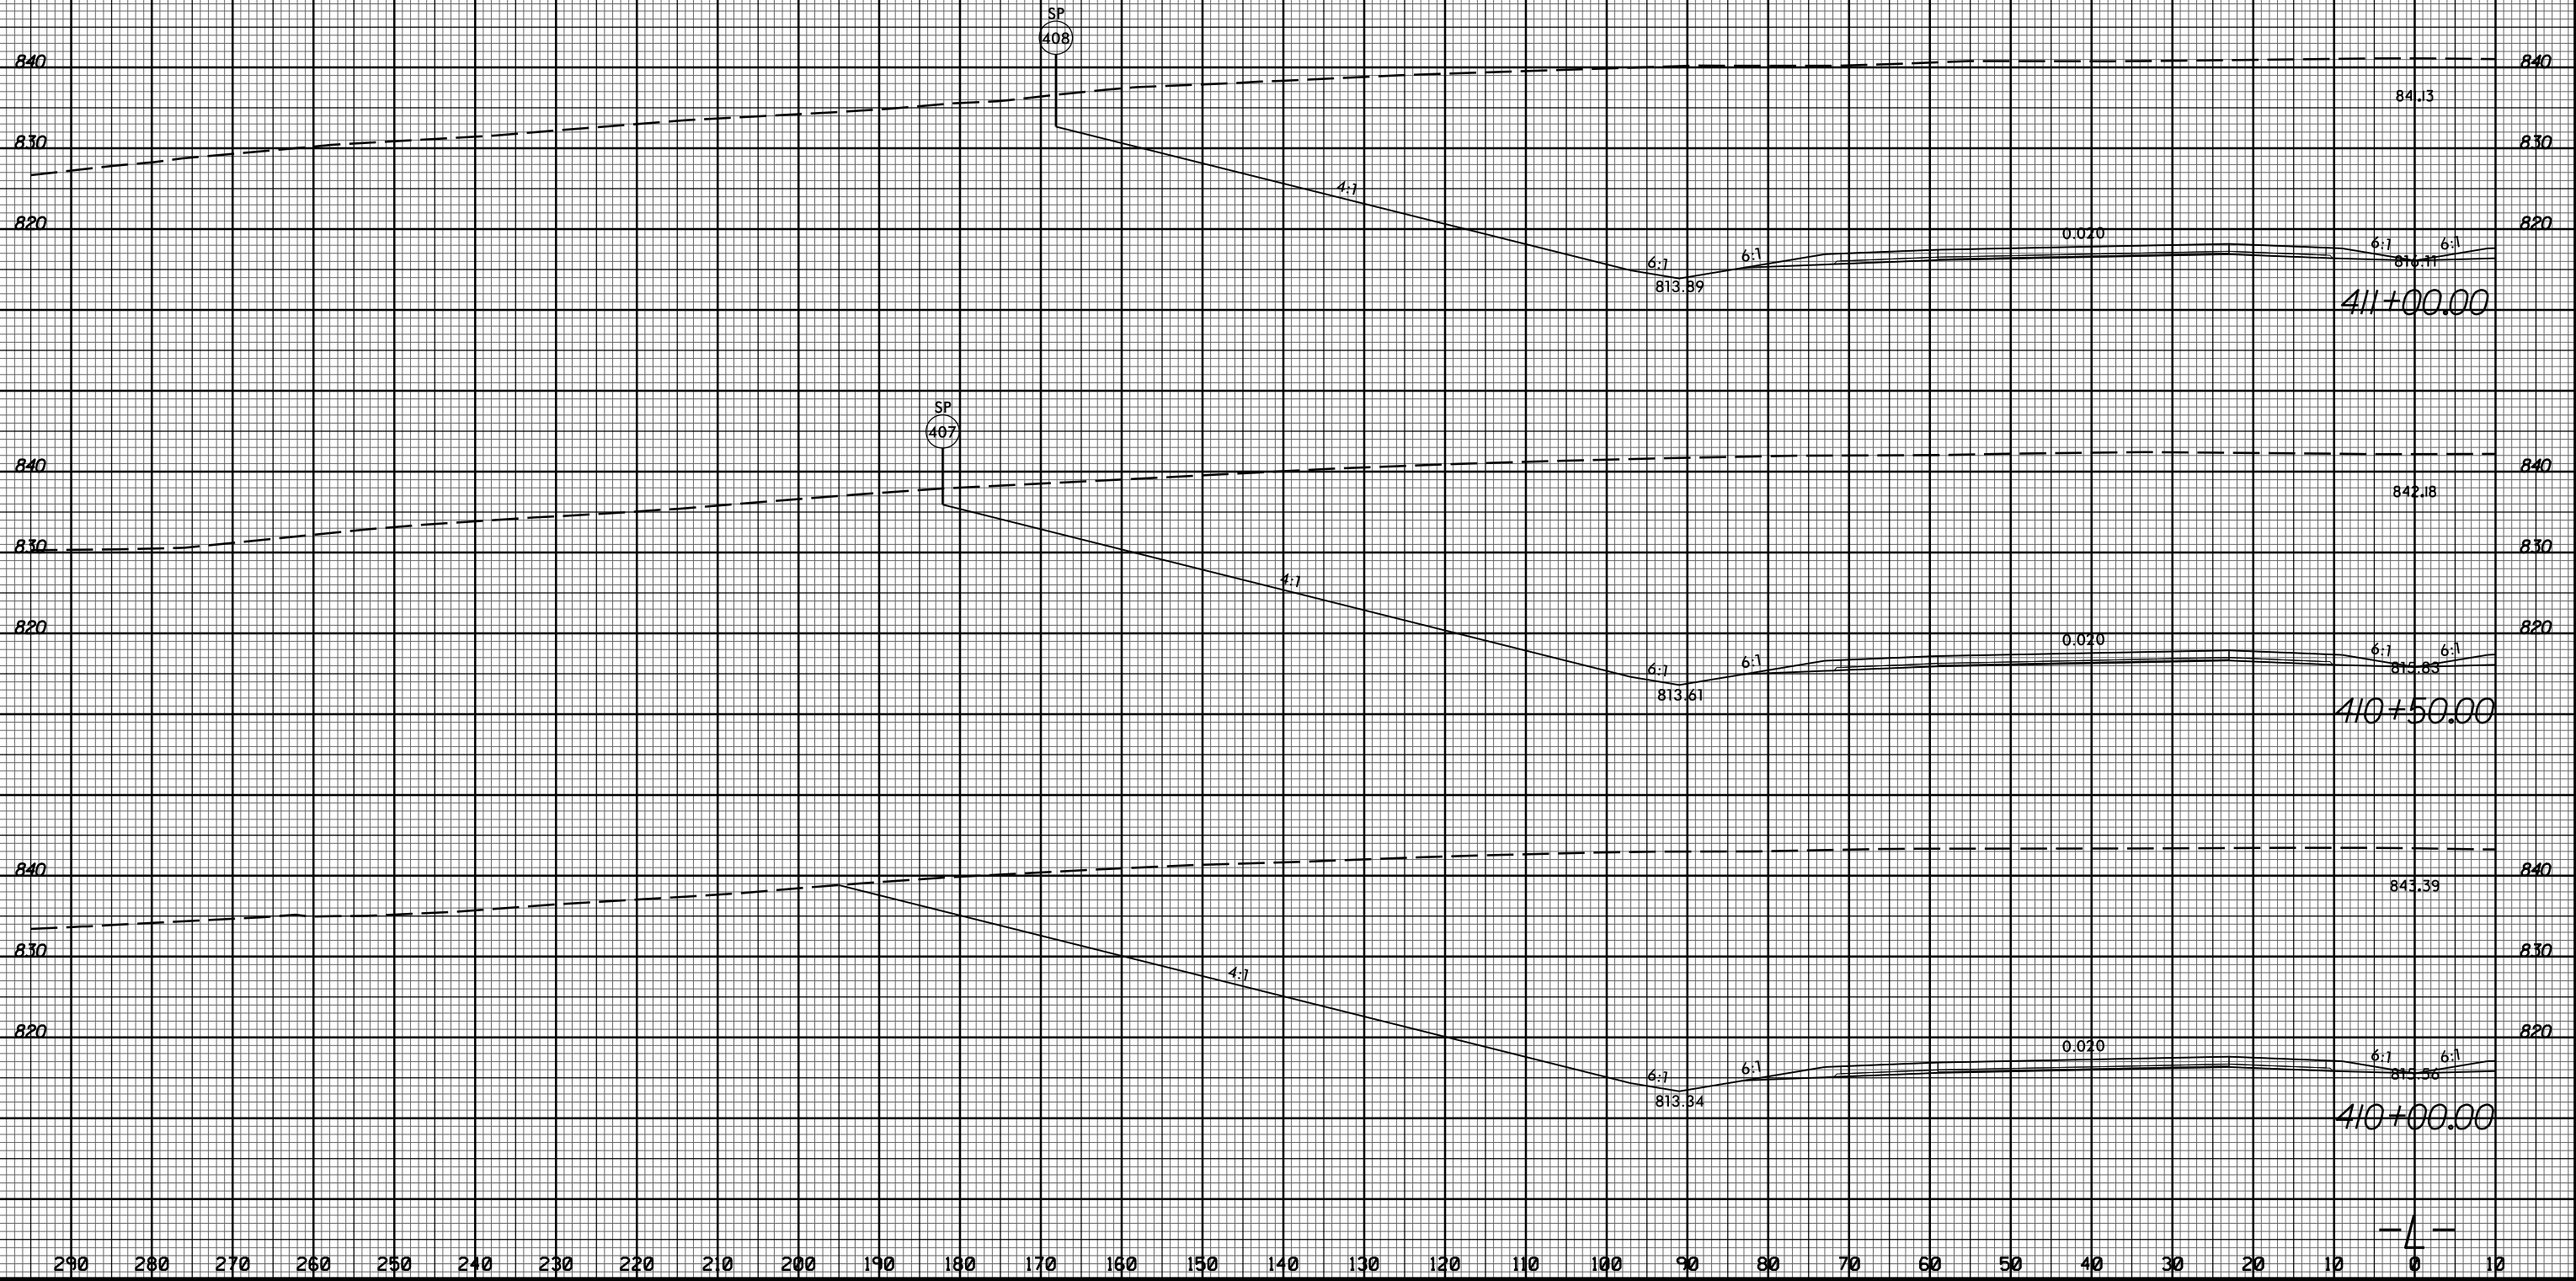

290 280 270 260 250 240 230 220 210 200 190 180 170 160 150 140 130 120 110 100 90 80 70 60 50 40 30 20 10 0 10

11/20/2017 11:58:35 AM U:\Projects\2525C\rdy\_xpl.L1t.dgn