


8/23/99



PROJ. REFERENCE NO. U-2525C SHEET NO. X-191

290 280 270 260 250 240 230 220 210 200 190 180 170 160 150 140 130 120 110 100 90 80 70 60 50 40 30 20 10 0 10

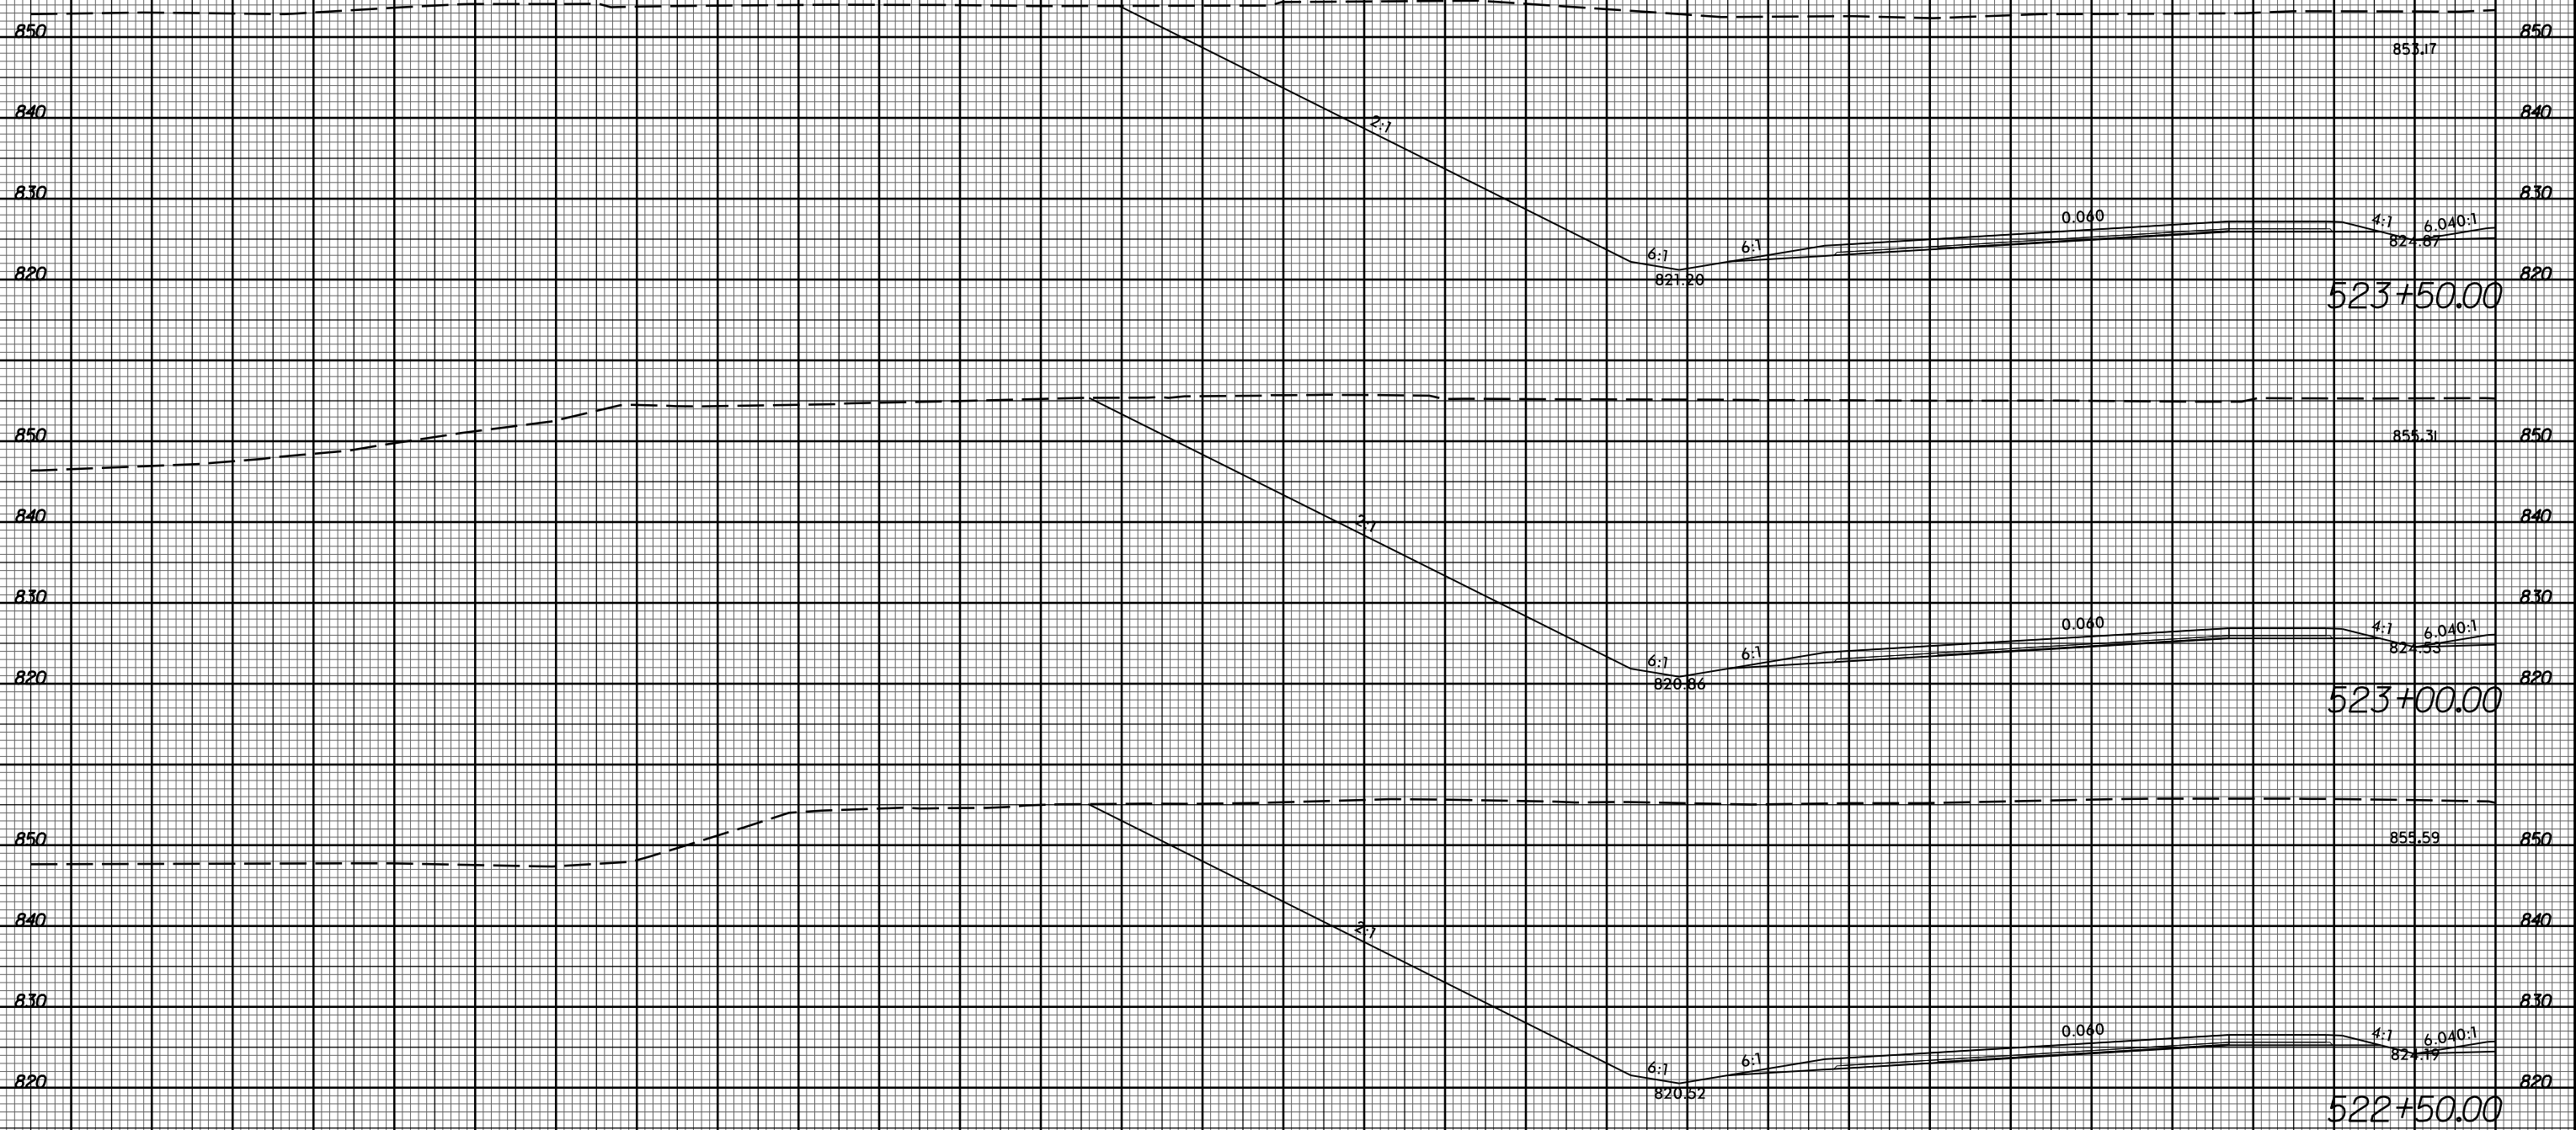

523+50.00

523+00.00

522+50.00

11/20/2017 11:58:32 U:\Projects\2525C-rdy\_xpl.L1t.dgn