




8/23/99



PROJ. REFERENCE NO.
U-2525C

SHEET NO.
X-220

10 0 10 20 

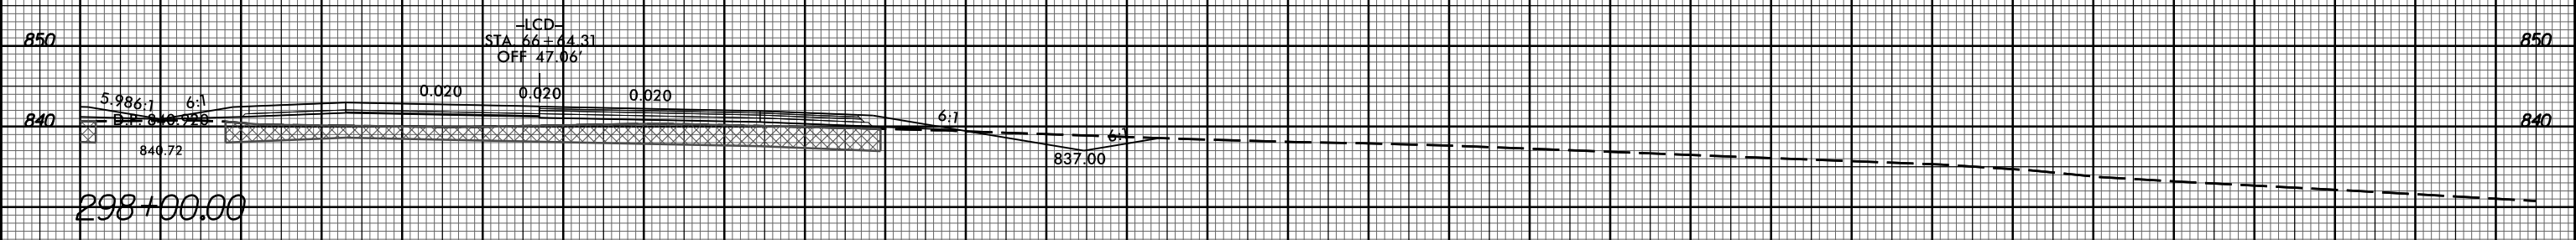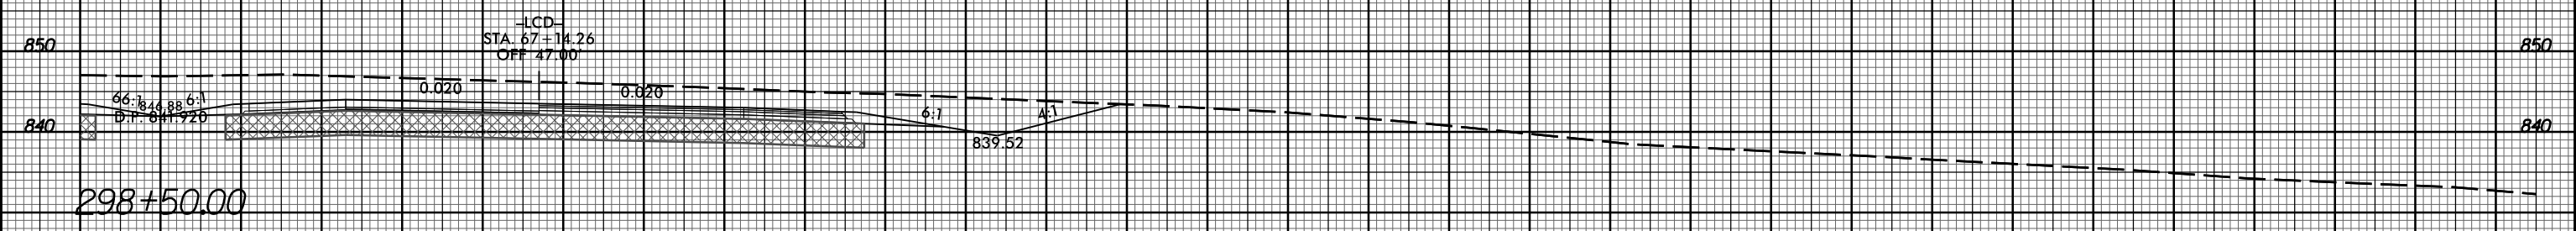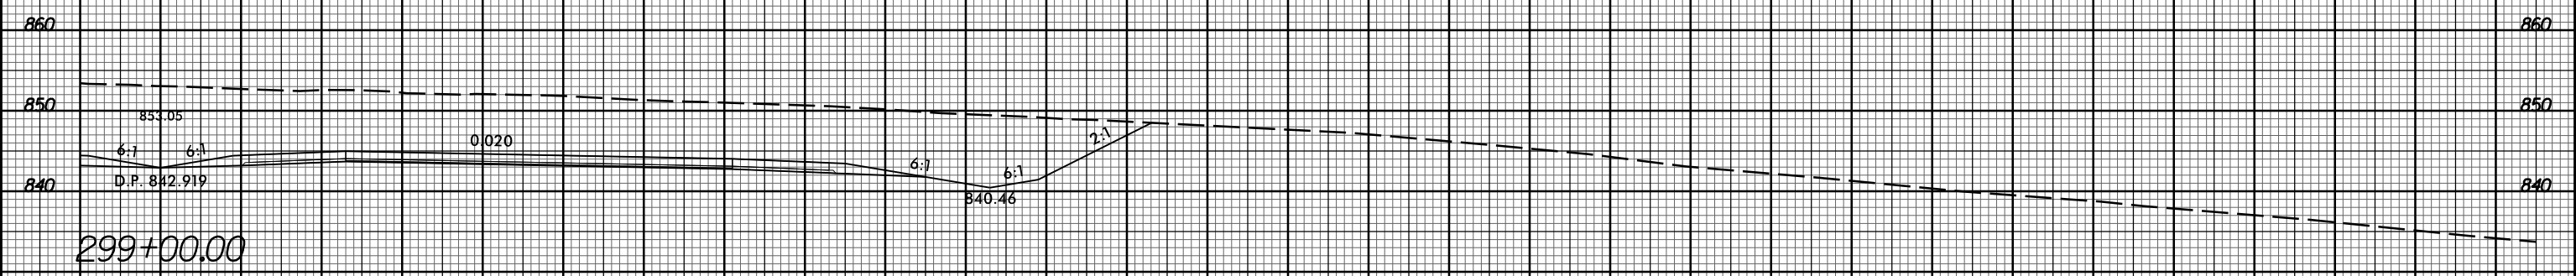

10 0 10 20 

11/20/2017
I:\83525c_rdy_xpl.Lrt.dgn
11:51:33 AM