


8/23/99



PROJ. REFERENCE NO.
U-2525C

SHEET NO.
X-223

10 0 10 20 

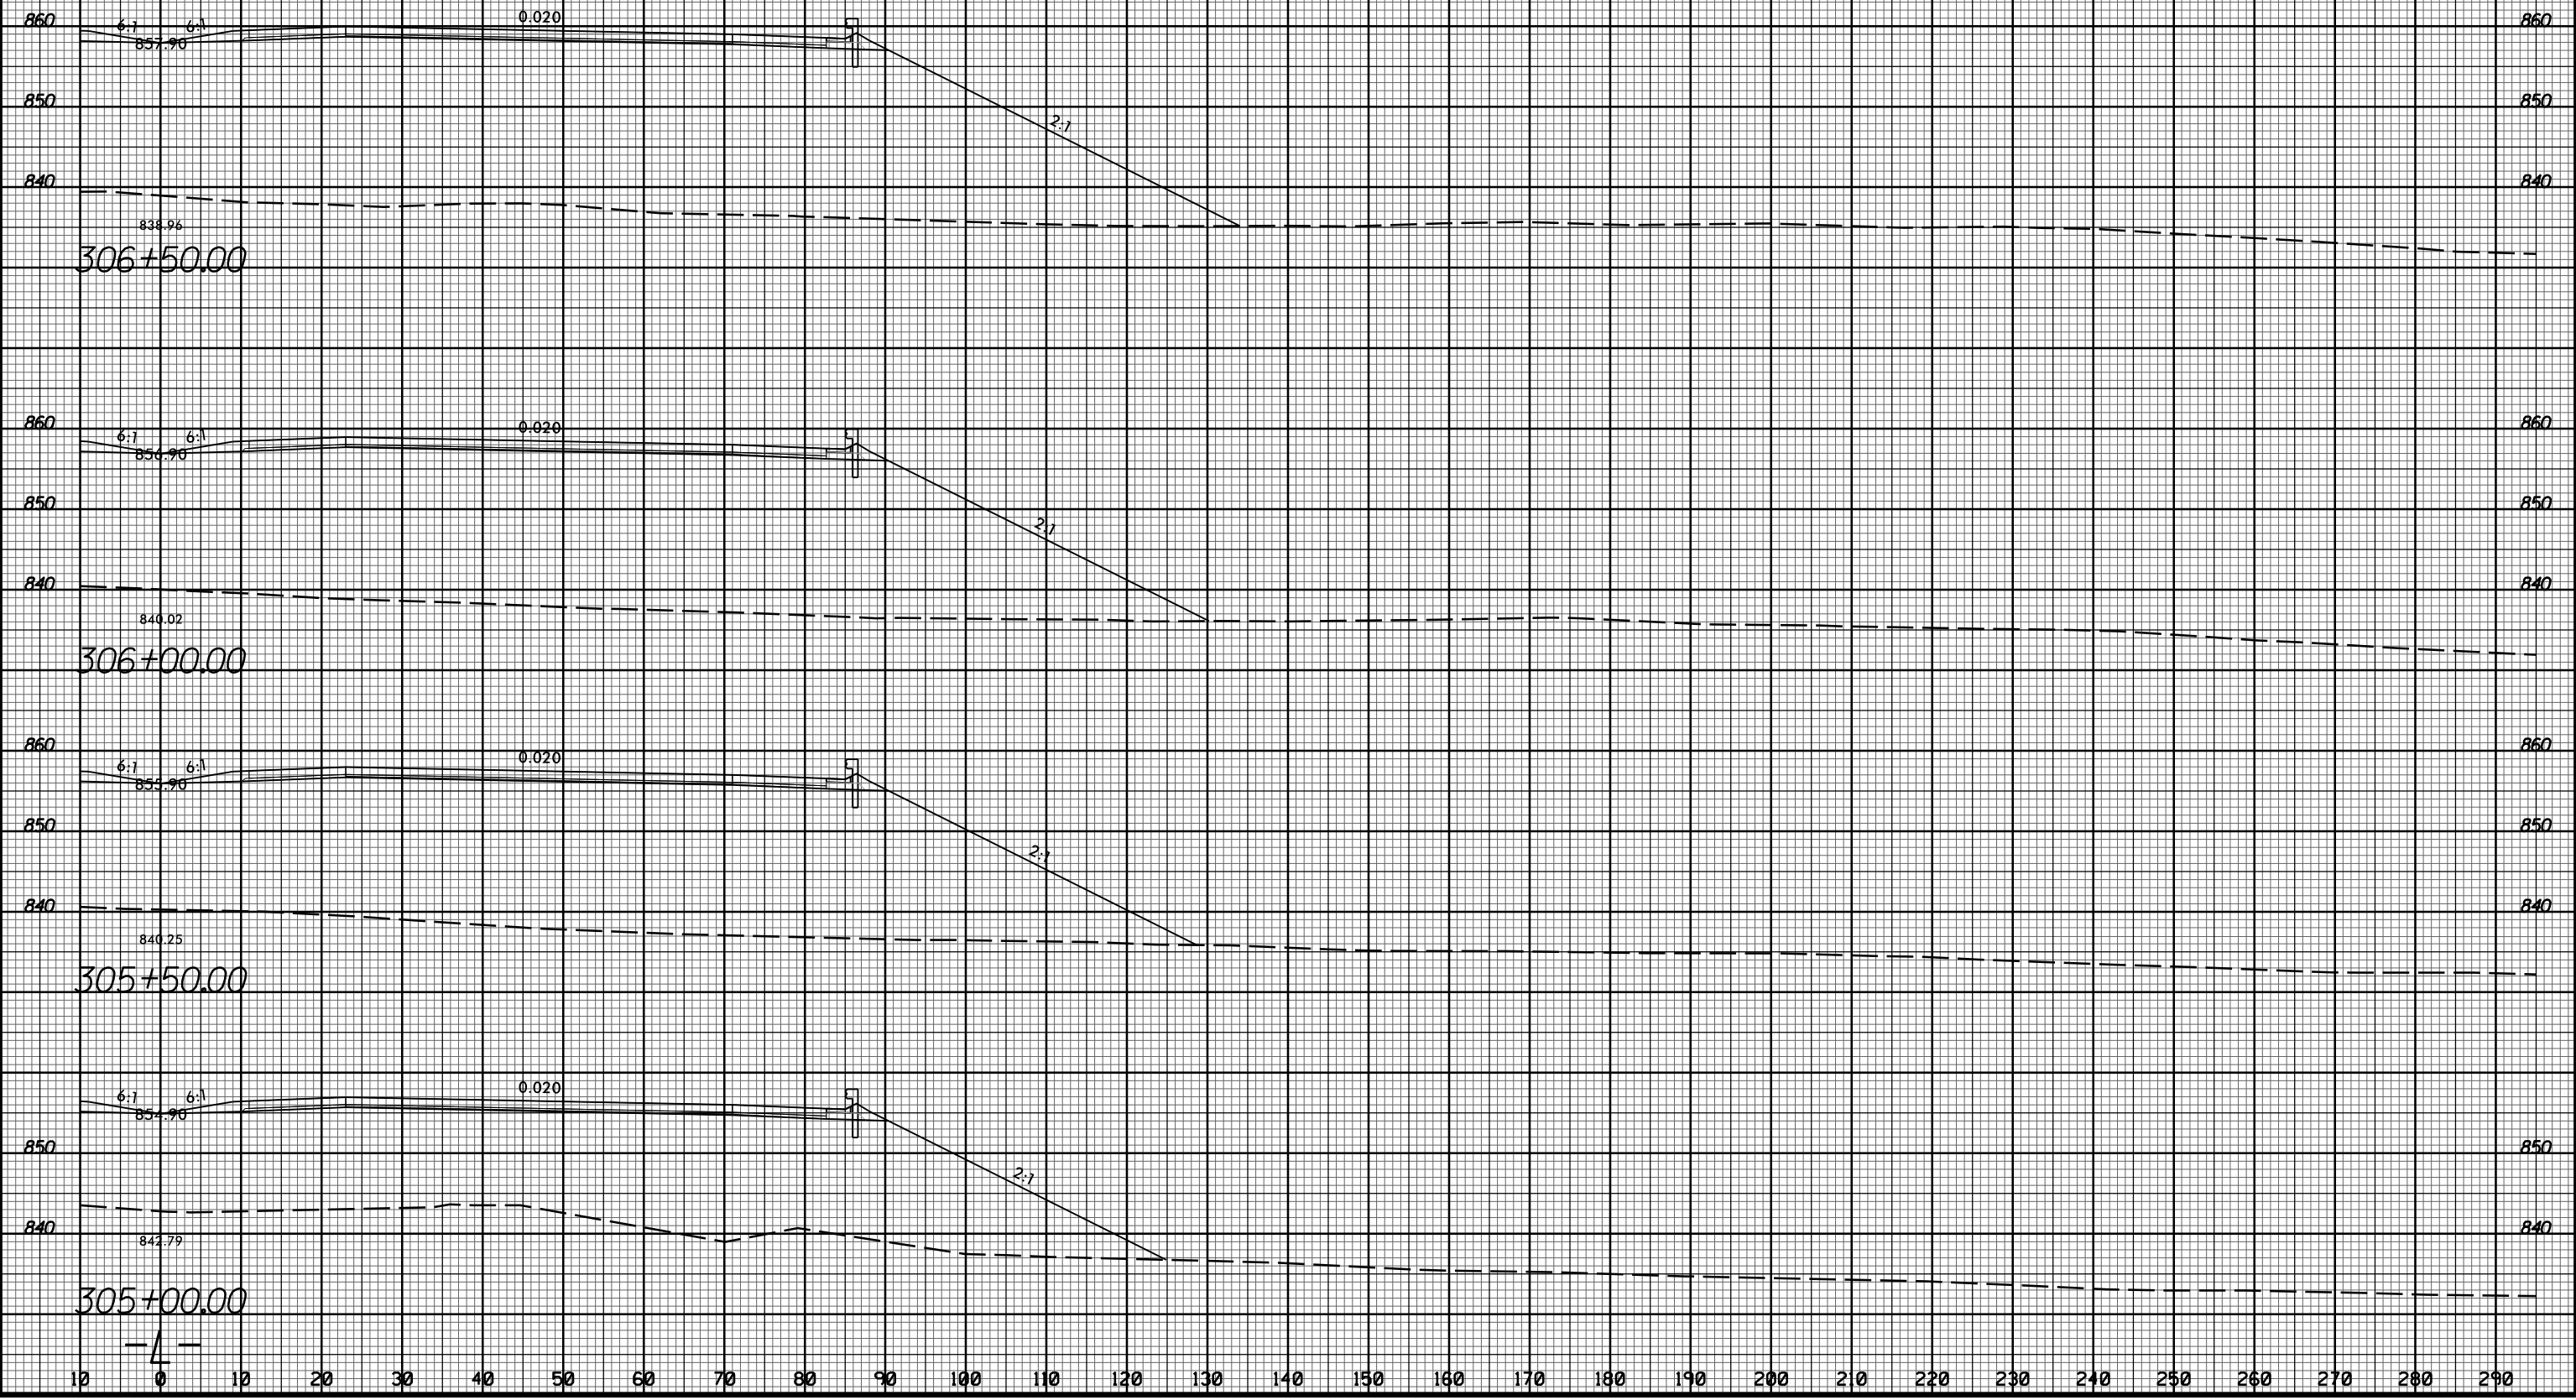

11/20/2017
13:18:32
U:\Projects\2525C\rdy_xpl.Lrt.dgn