


8/23/99




PROJ. REFERENCE NO.
U-2525C

SHEET NO.
X-239


10 0 10 20 

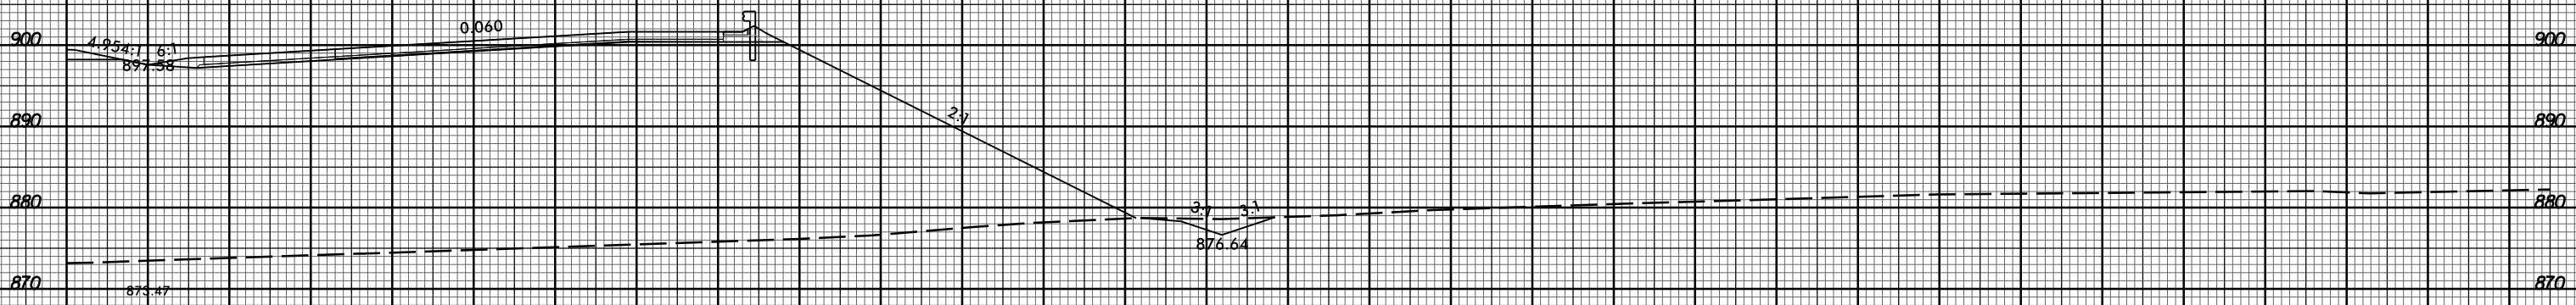

326+50.00

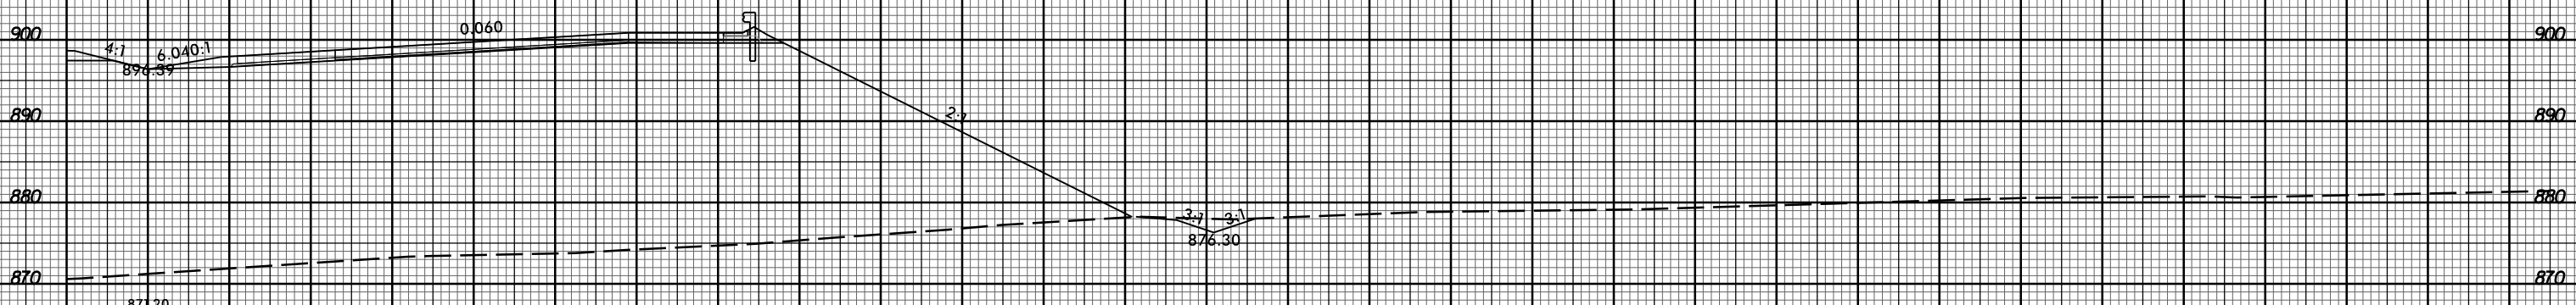

326+00.00

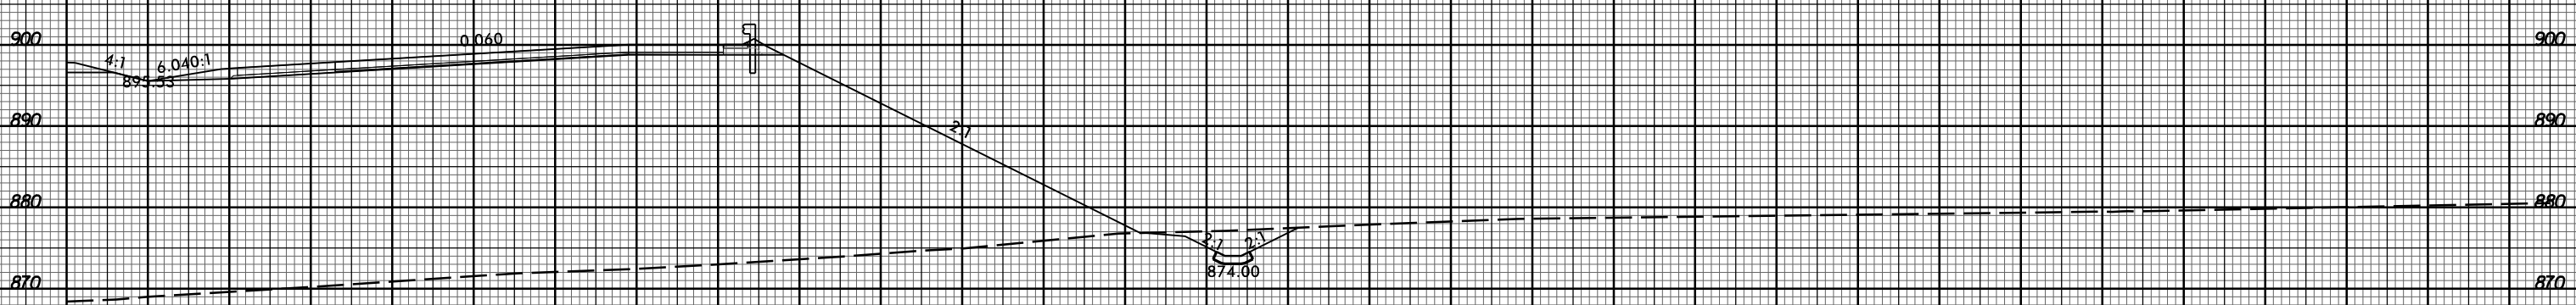

325+50.00

10 0 10 20 

11/20/2017
I:\Projects\2525c_rdy_xpl.Lr.tdgn

-4-