



8/23/99

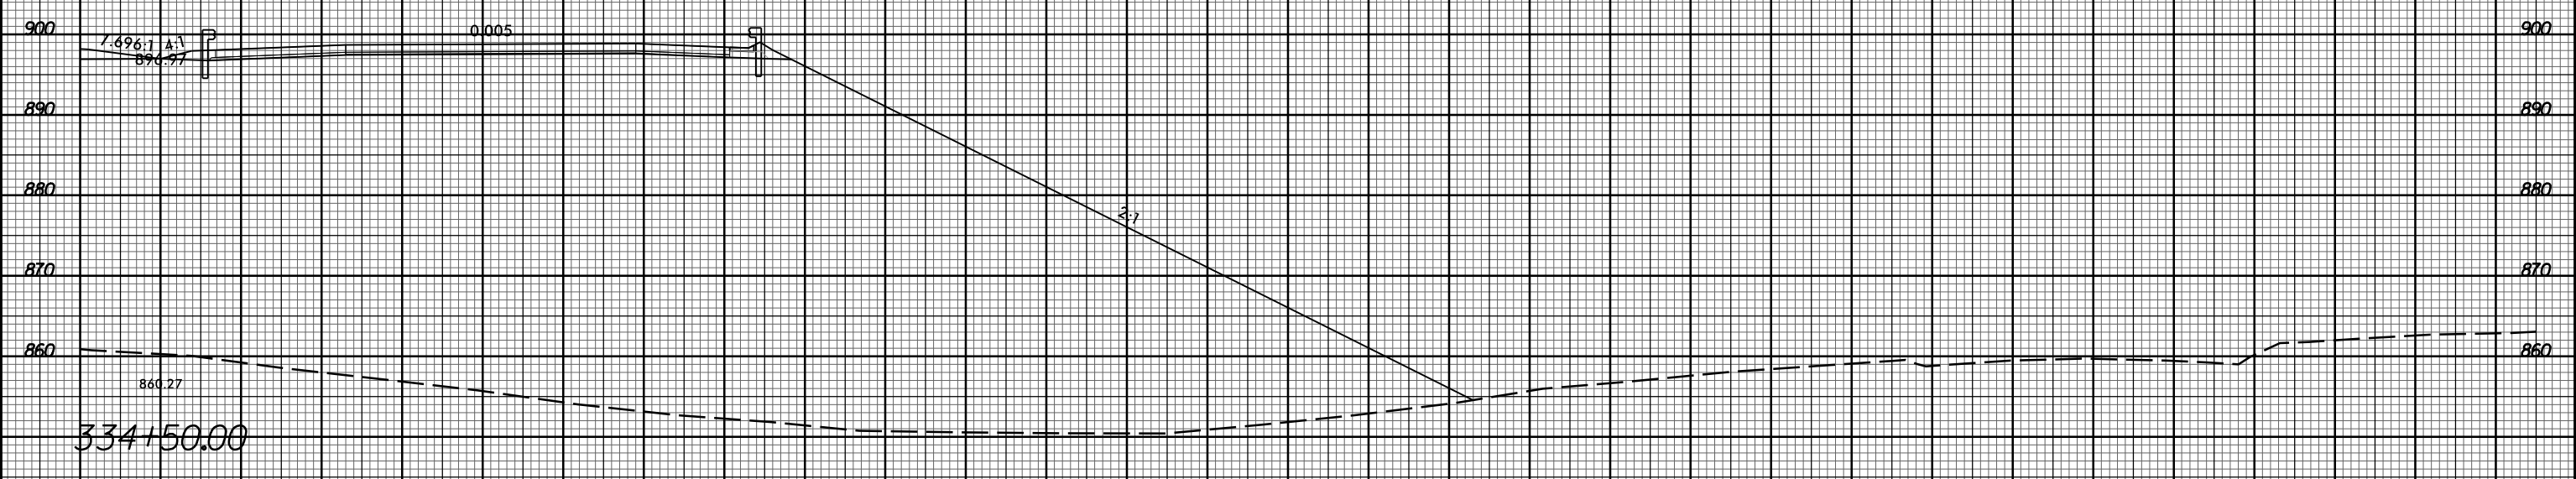

PROJ. REFERENCE NO.	SHEET NO.
U-2525C	X-245

10 0 10 20 

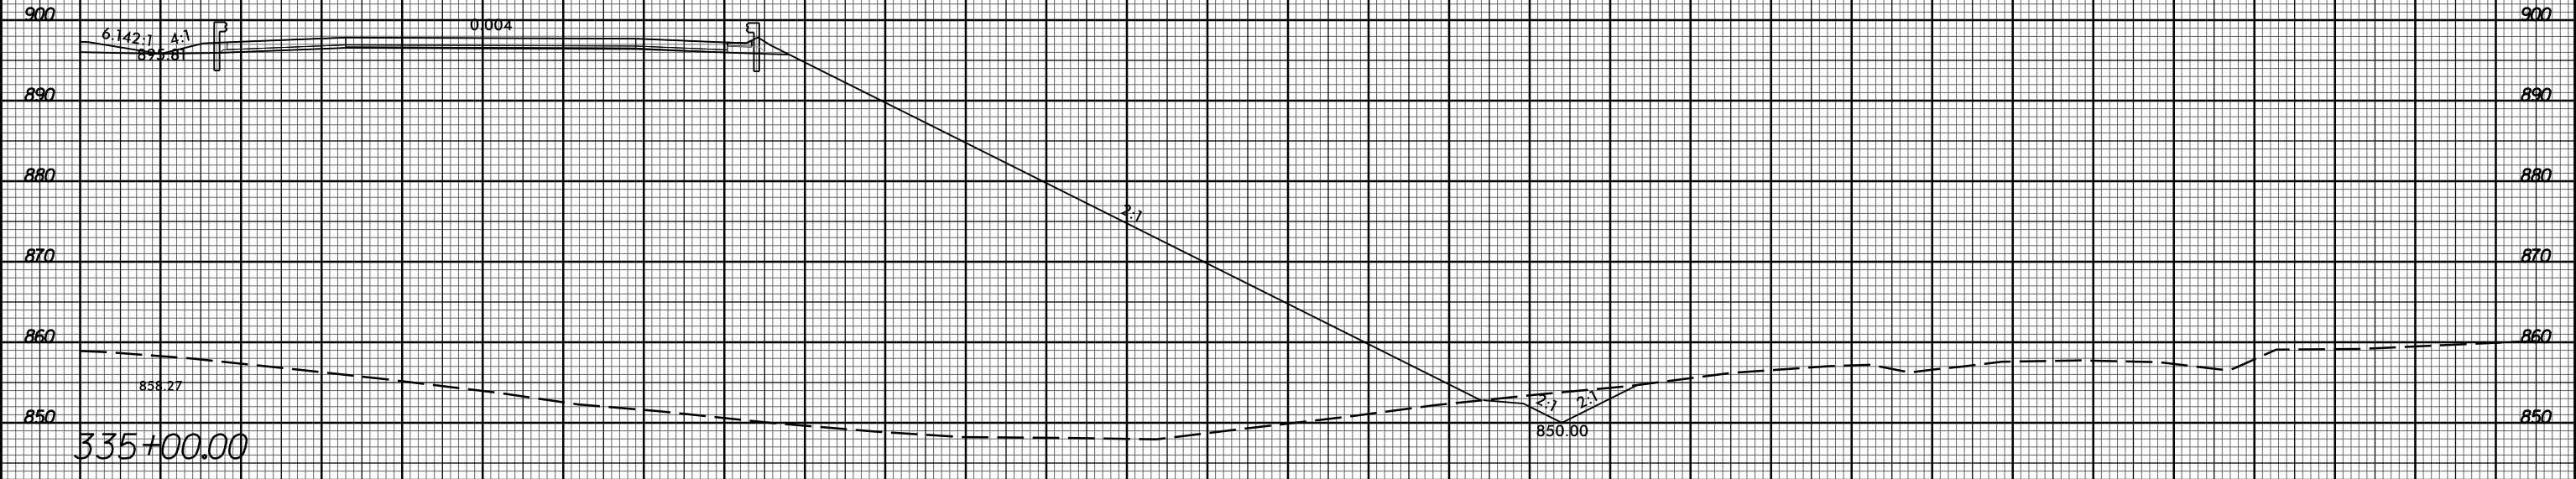

10 0 10 20 

11/20/2017 11:58:35 AM U:\Projects\2525C\rdy_xpl.Lrt.dgn

-4-