



8/23/99



PROJ. REFERENCE NO.
U-2525C

SHEET NO.
X-249

10 0 10 20 

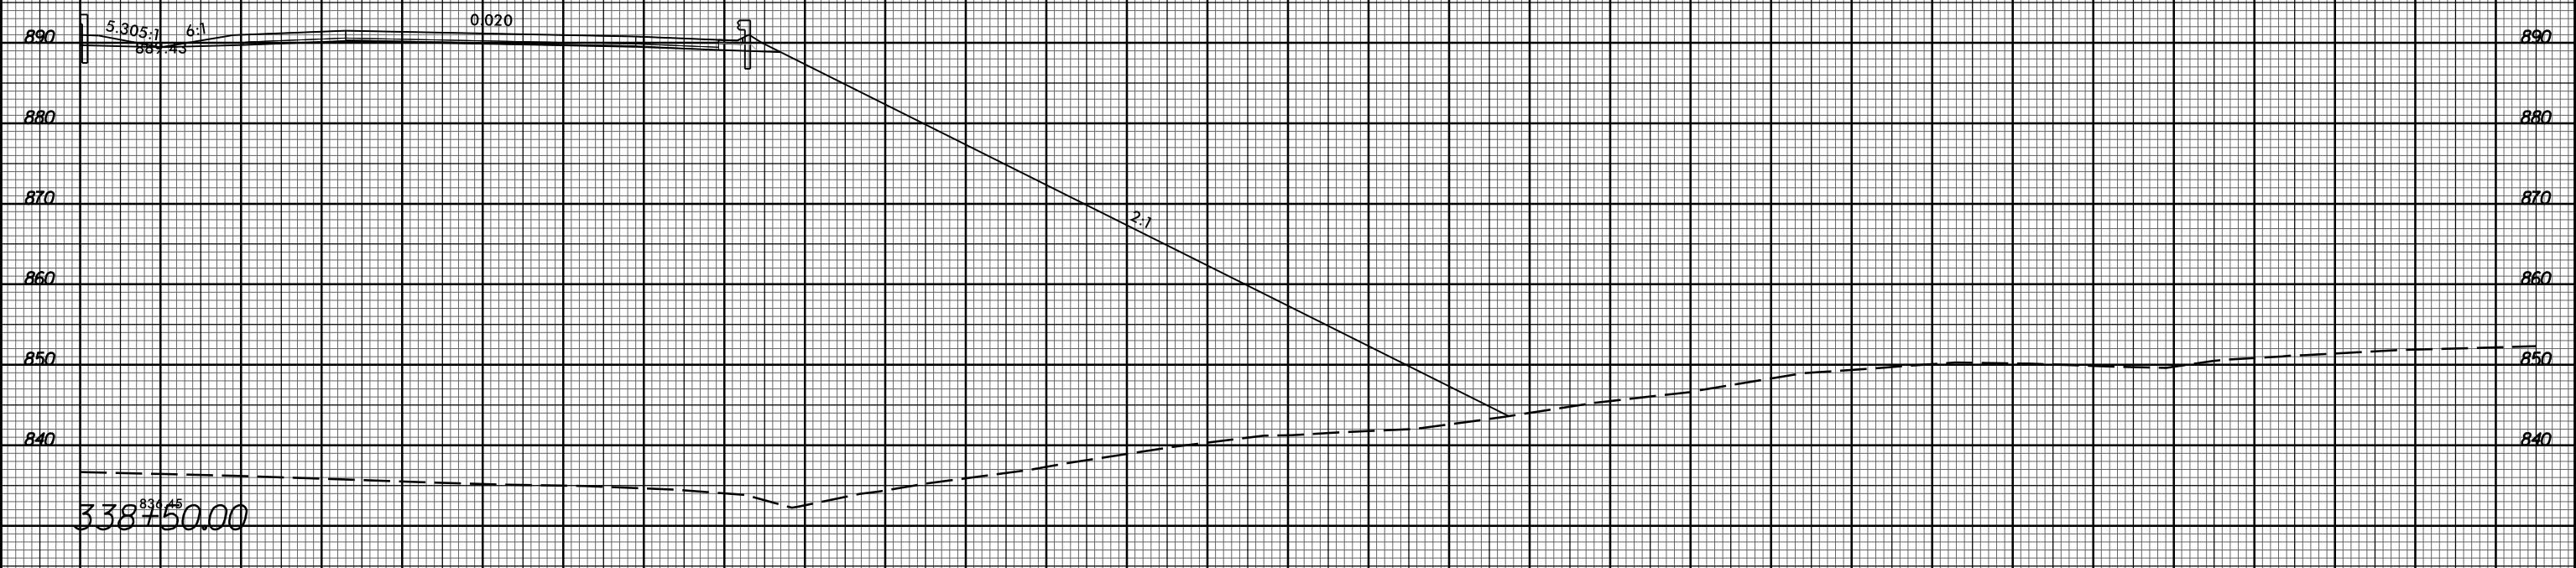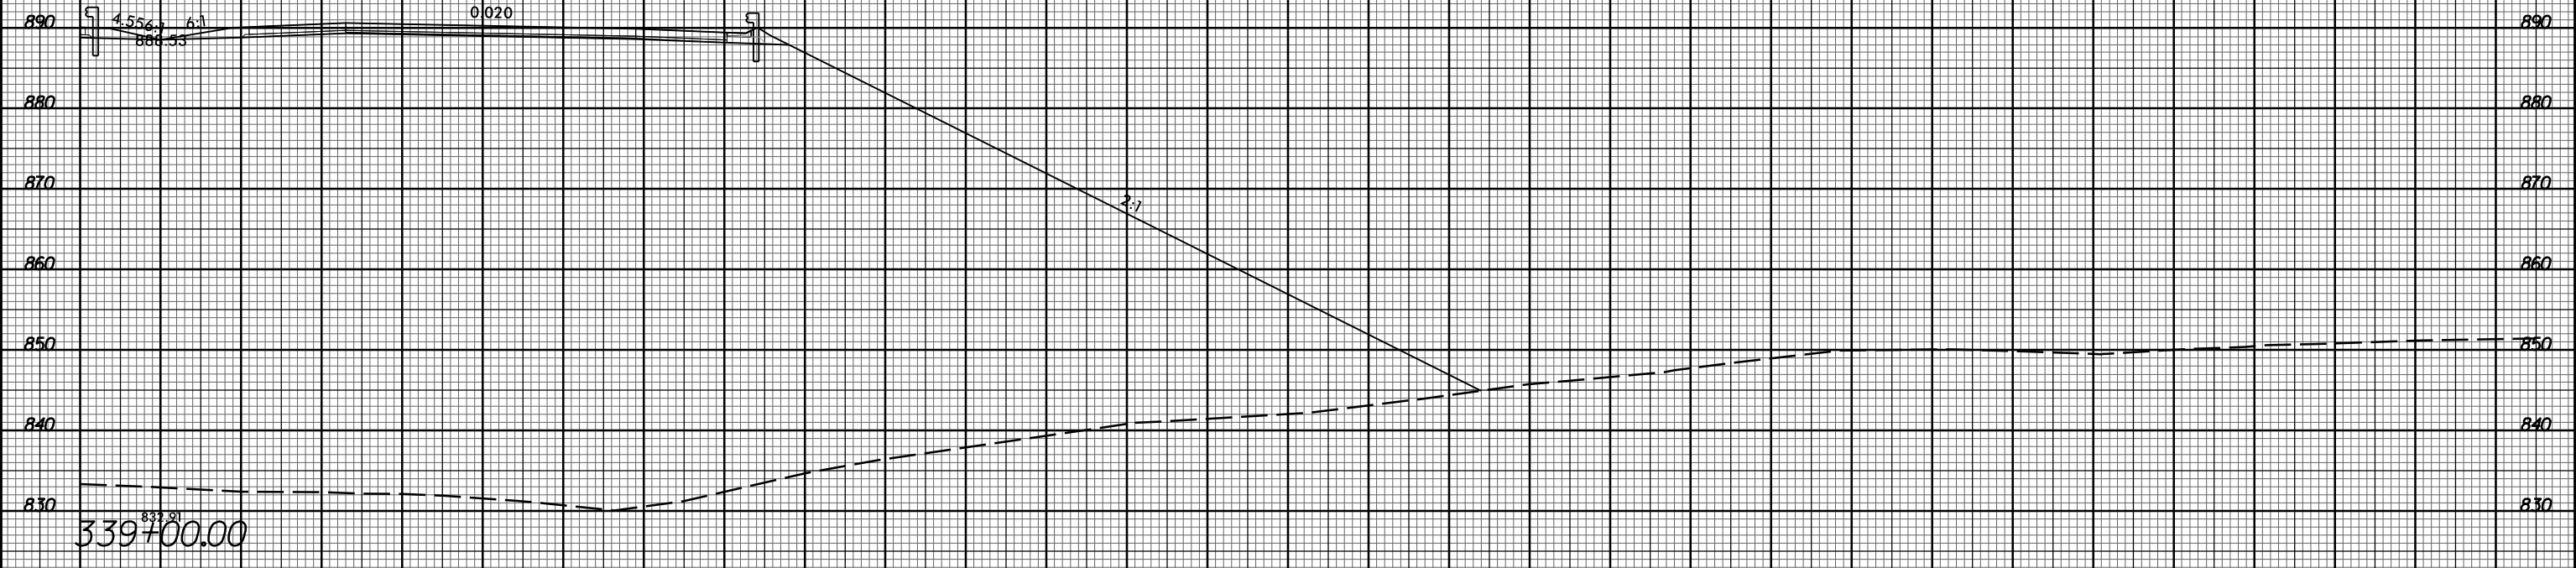

10 0 10 20 

11/20/2017
I:\S\2525C-rdy_xpl.Lrt.dgn

-4-