



8/23/99



PROJ. REFERENCE NO.
U-2525C

SHEET NO.
X-252

10 0 10 20 

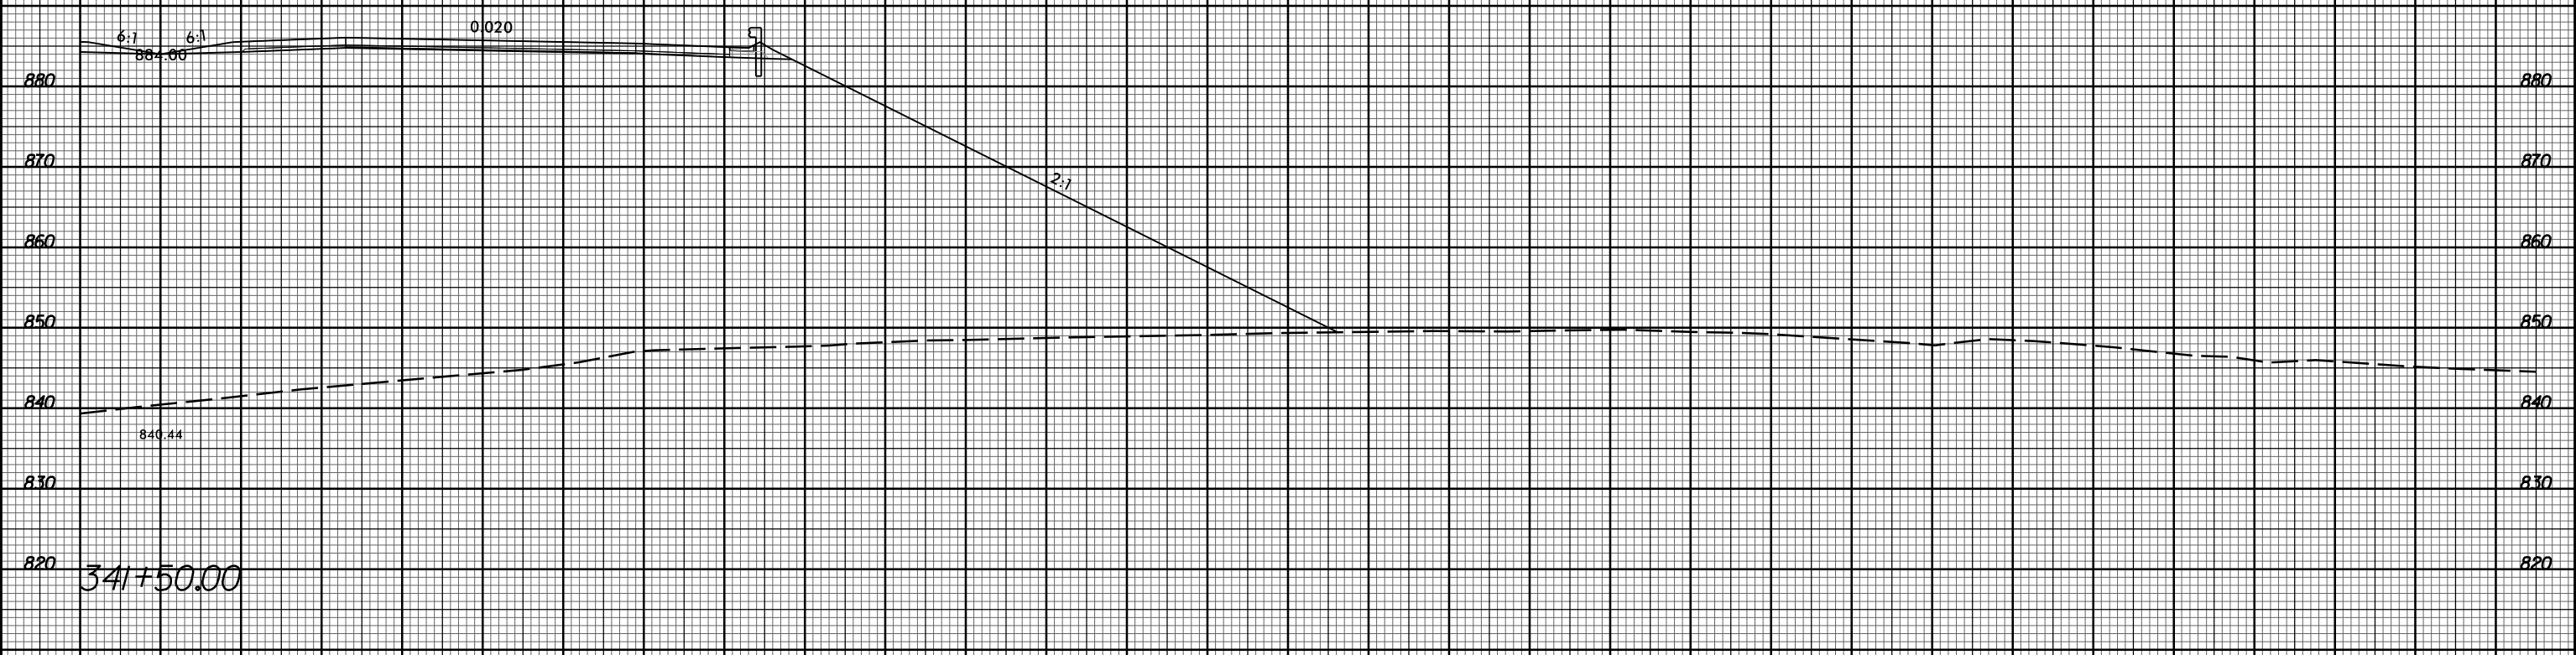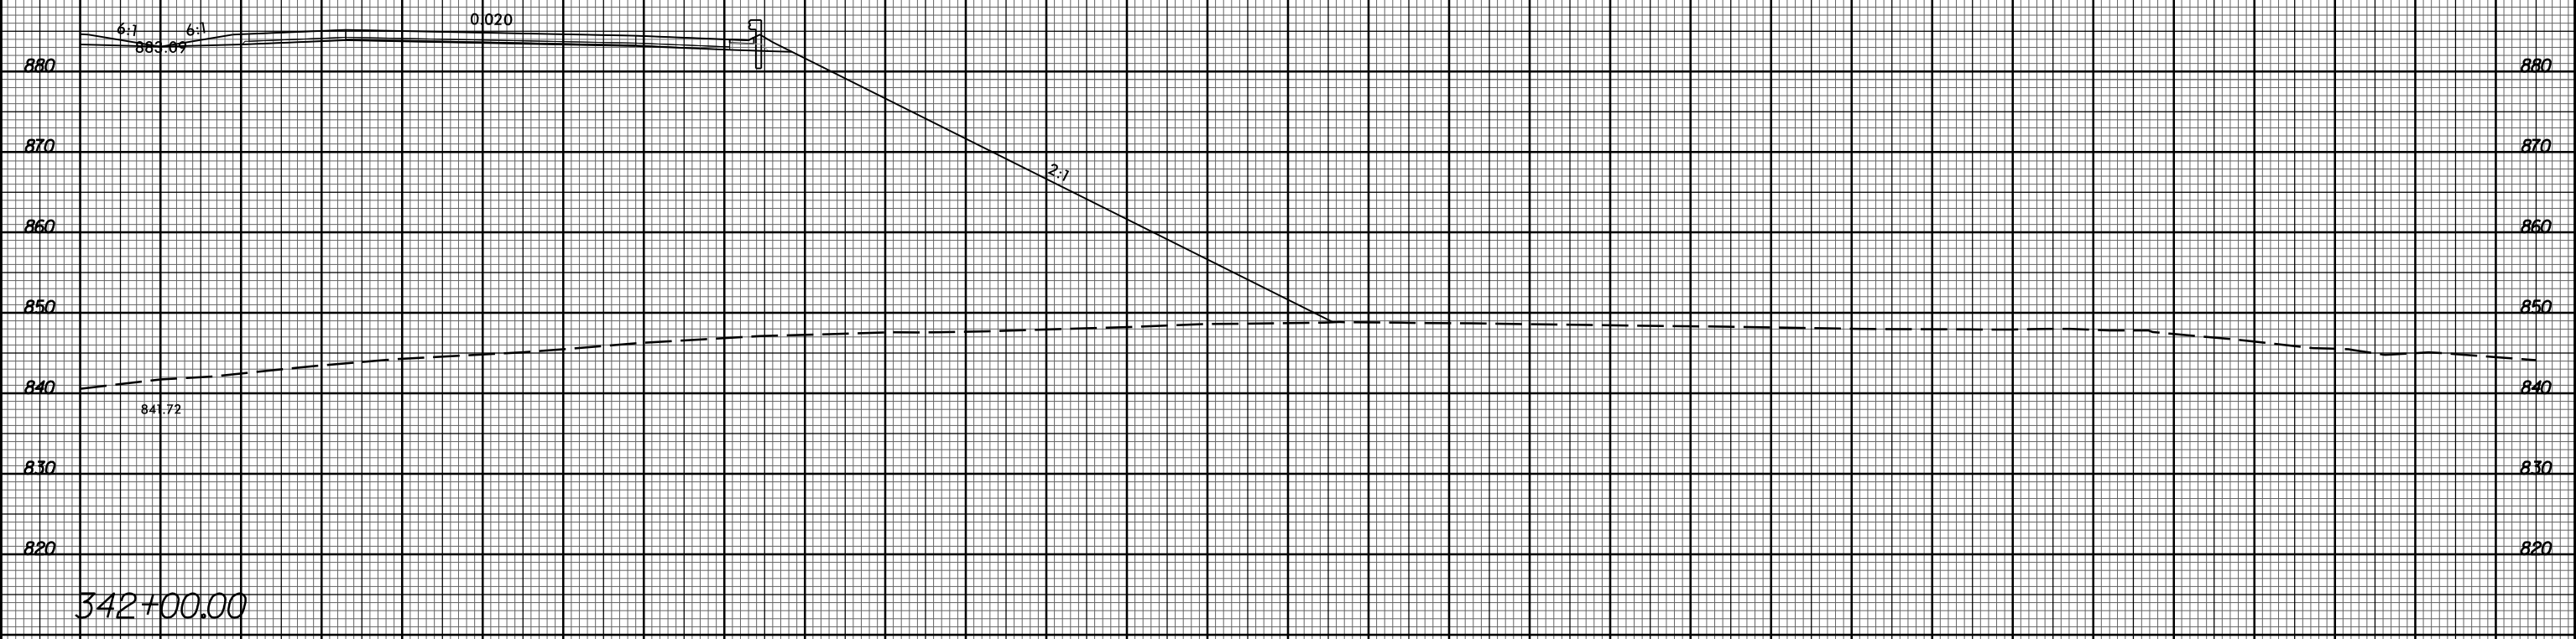

10 0 10 20 

11/20/2017
I:\Projects\2525C\rdy_xpl.Lrt.dgn

-4-