


8/23/99



PROJ. REFERENCE NO.
U-2525C

SHEET NO.
X-260

10 0 10 20 

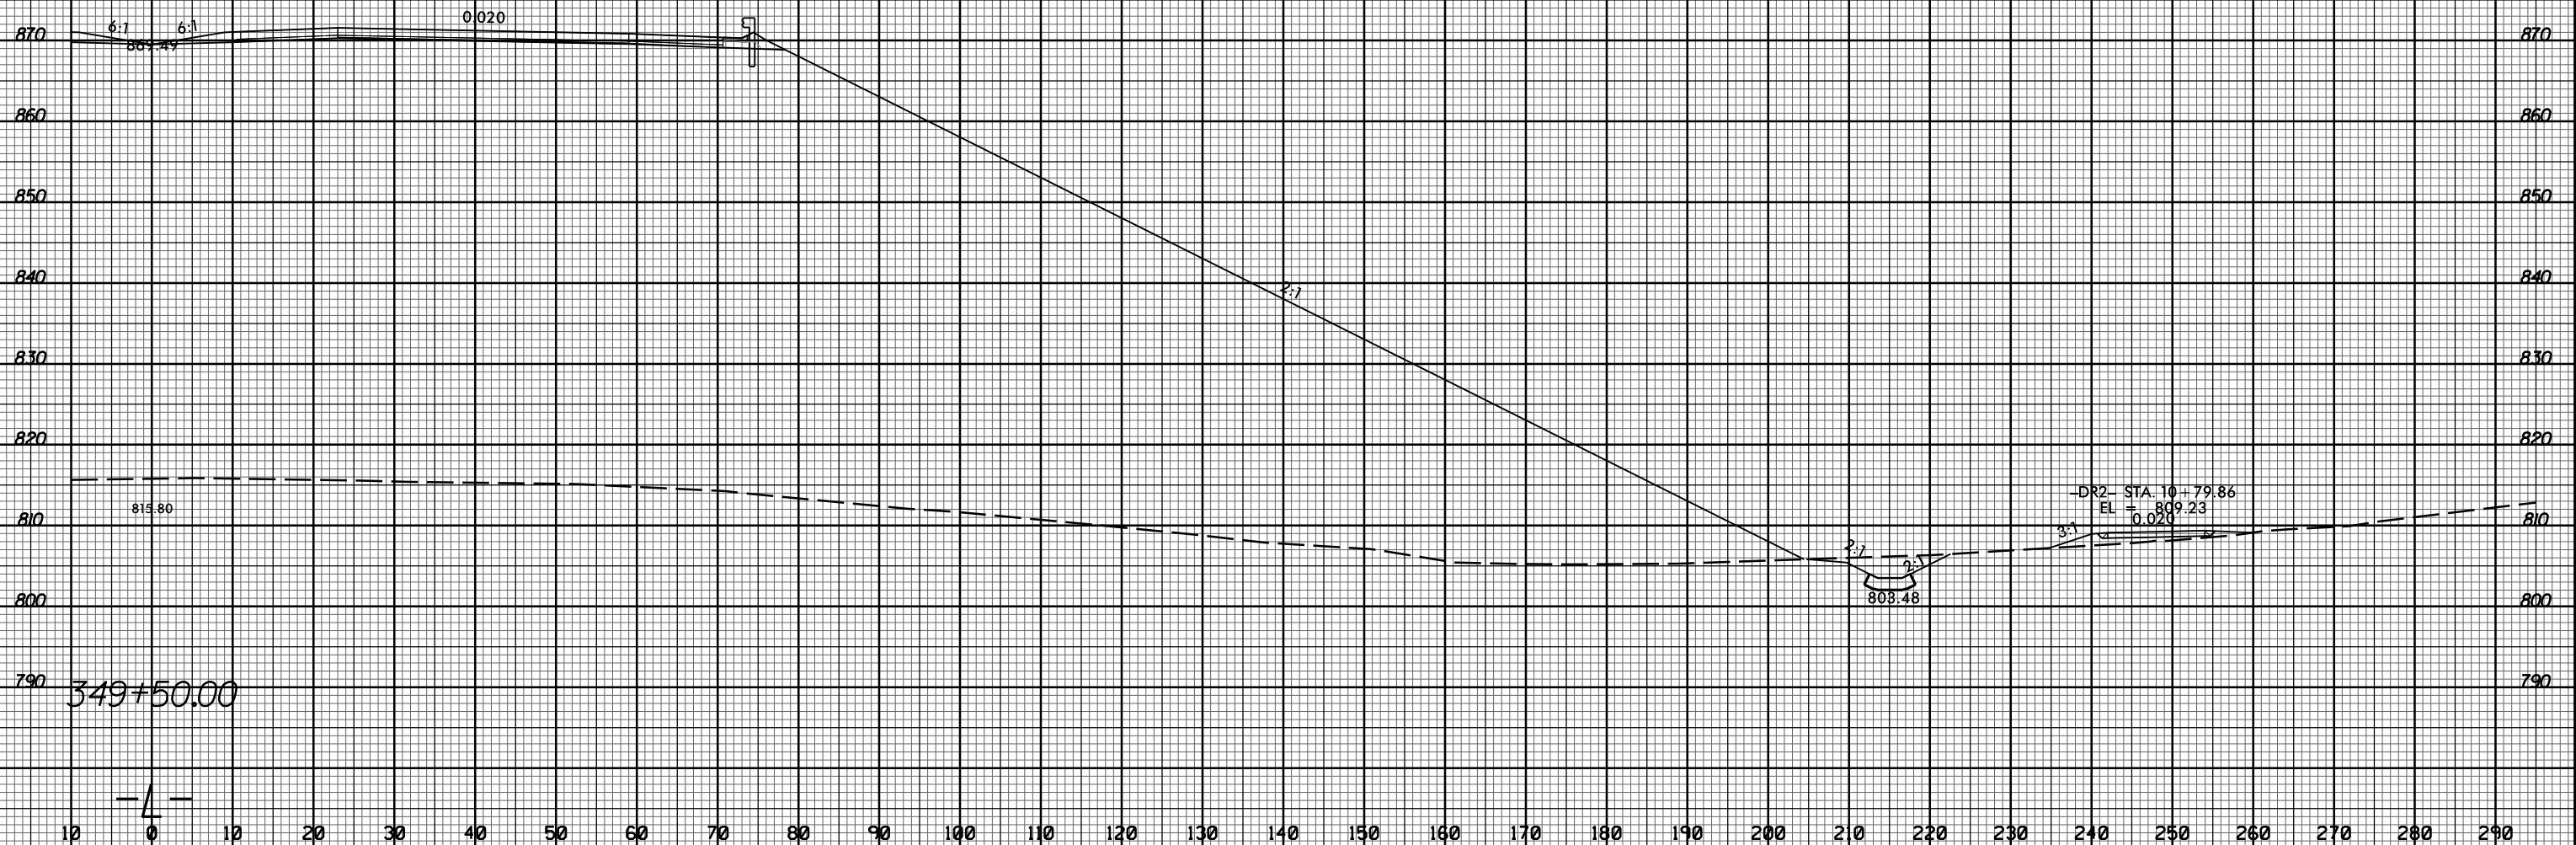

0.020

6:1 6:1

5

2:1

2:1

2:1

-DR2- STA. 10+79.86
EL = 809.23
0.020

3:1

803.48

815.80

349+50.00

-4-

11/20/2017
I:\Projects\2525C-rdy_xpl.Lrt.dgn

10 0 10 20 