


8/23/99



PROJ. REFERENCE NO.	SHEET NO.
U-2525C	X-262

10 0 10 20 

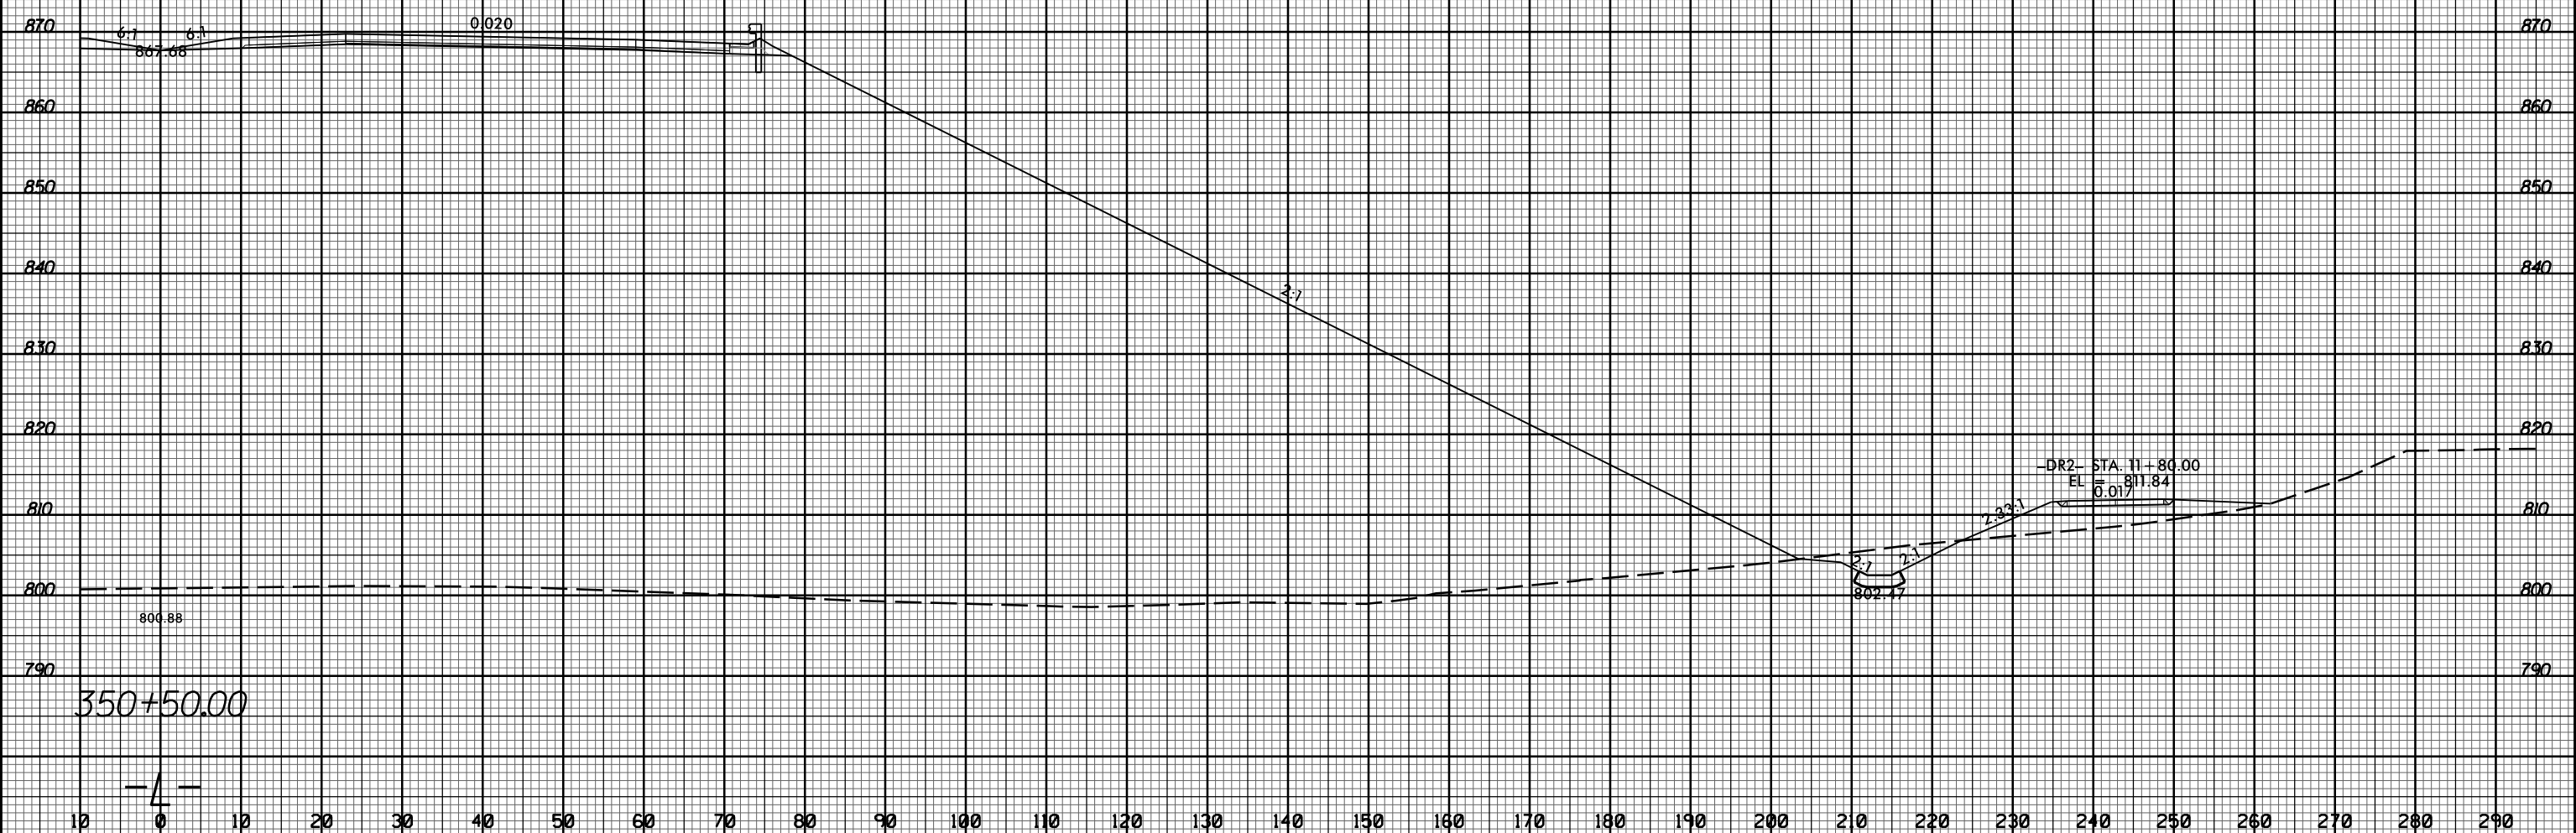

350+50.00

-4-

11/20/2017
 I:\Projects\2525c_rdy_xpl.Lrt.dgn
 JSE:R3