


8/23/99



PROJ. REFERENCE NO.
U-2525C

SHEET NO.
X-265

10 0 10 20 

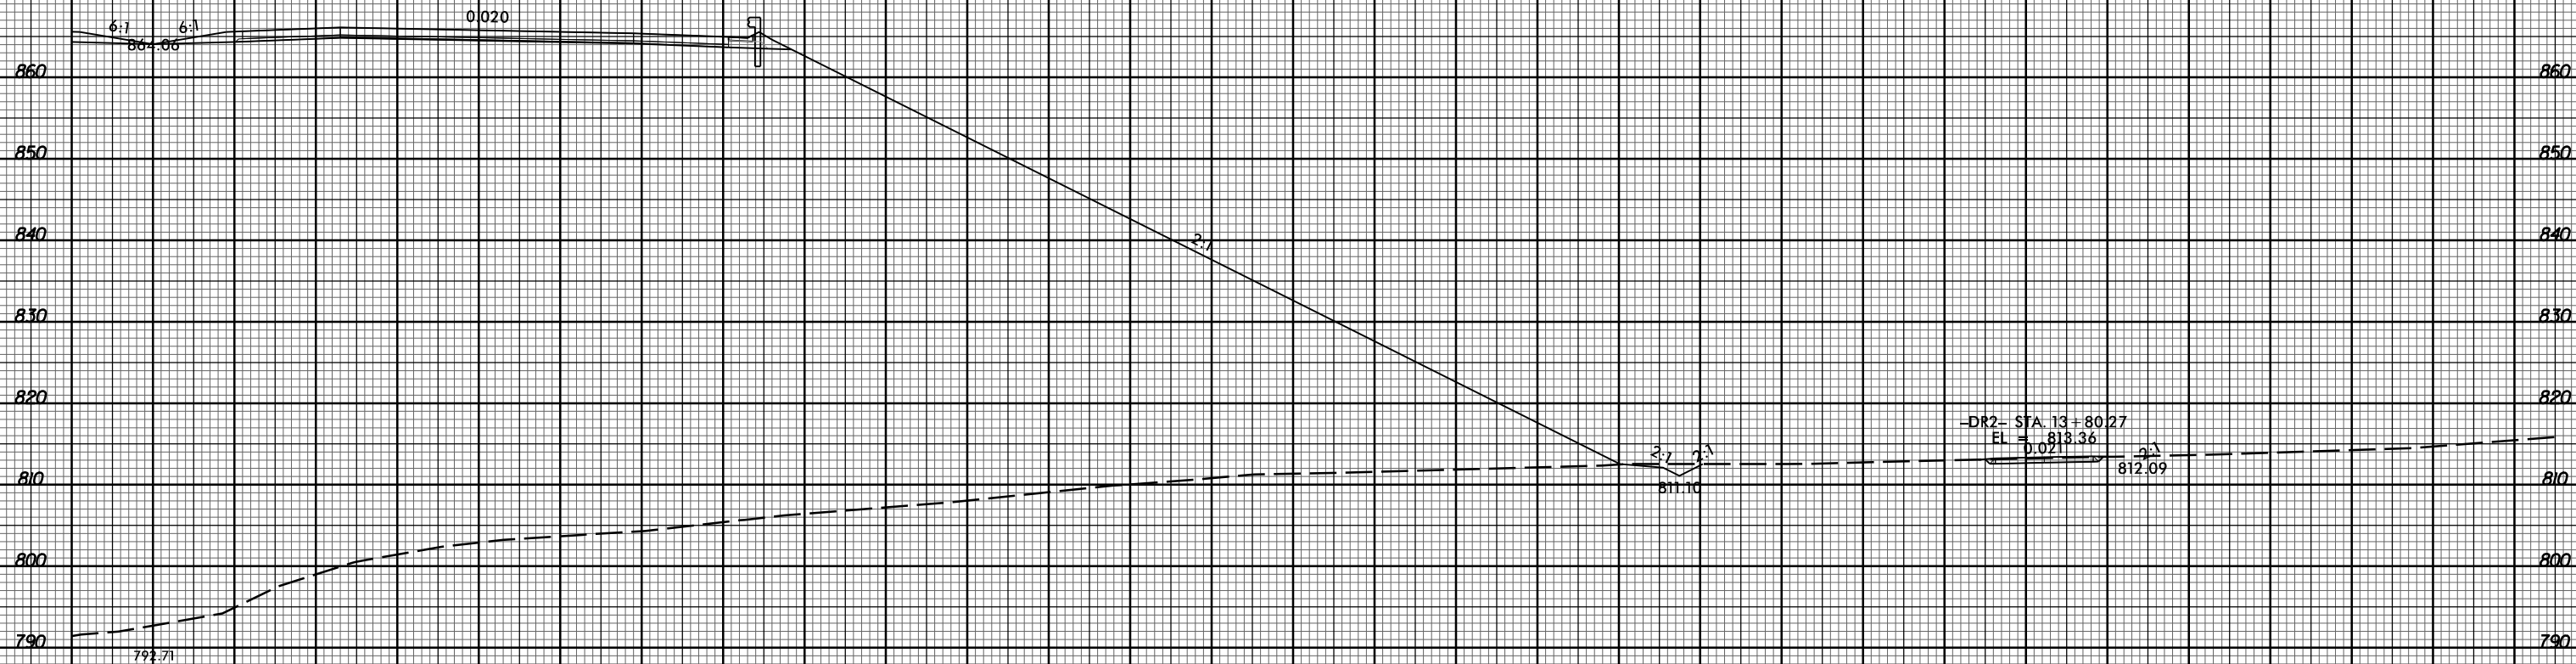

352+50.00

-4-

10 0 10 20 

11/20/2017
I:\S\1832525C_rdy_xpl.Lrt.dgn