


8/23/99



PROJ. REFERENCE NO.
U-2525C

SHEET NO.
X-266

10 0 10 20 

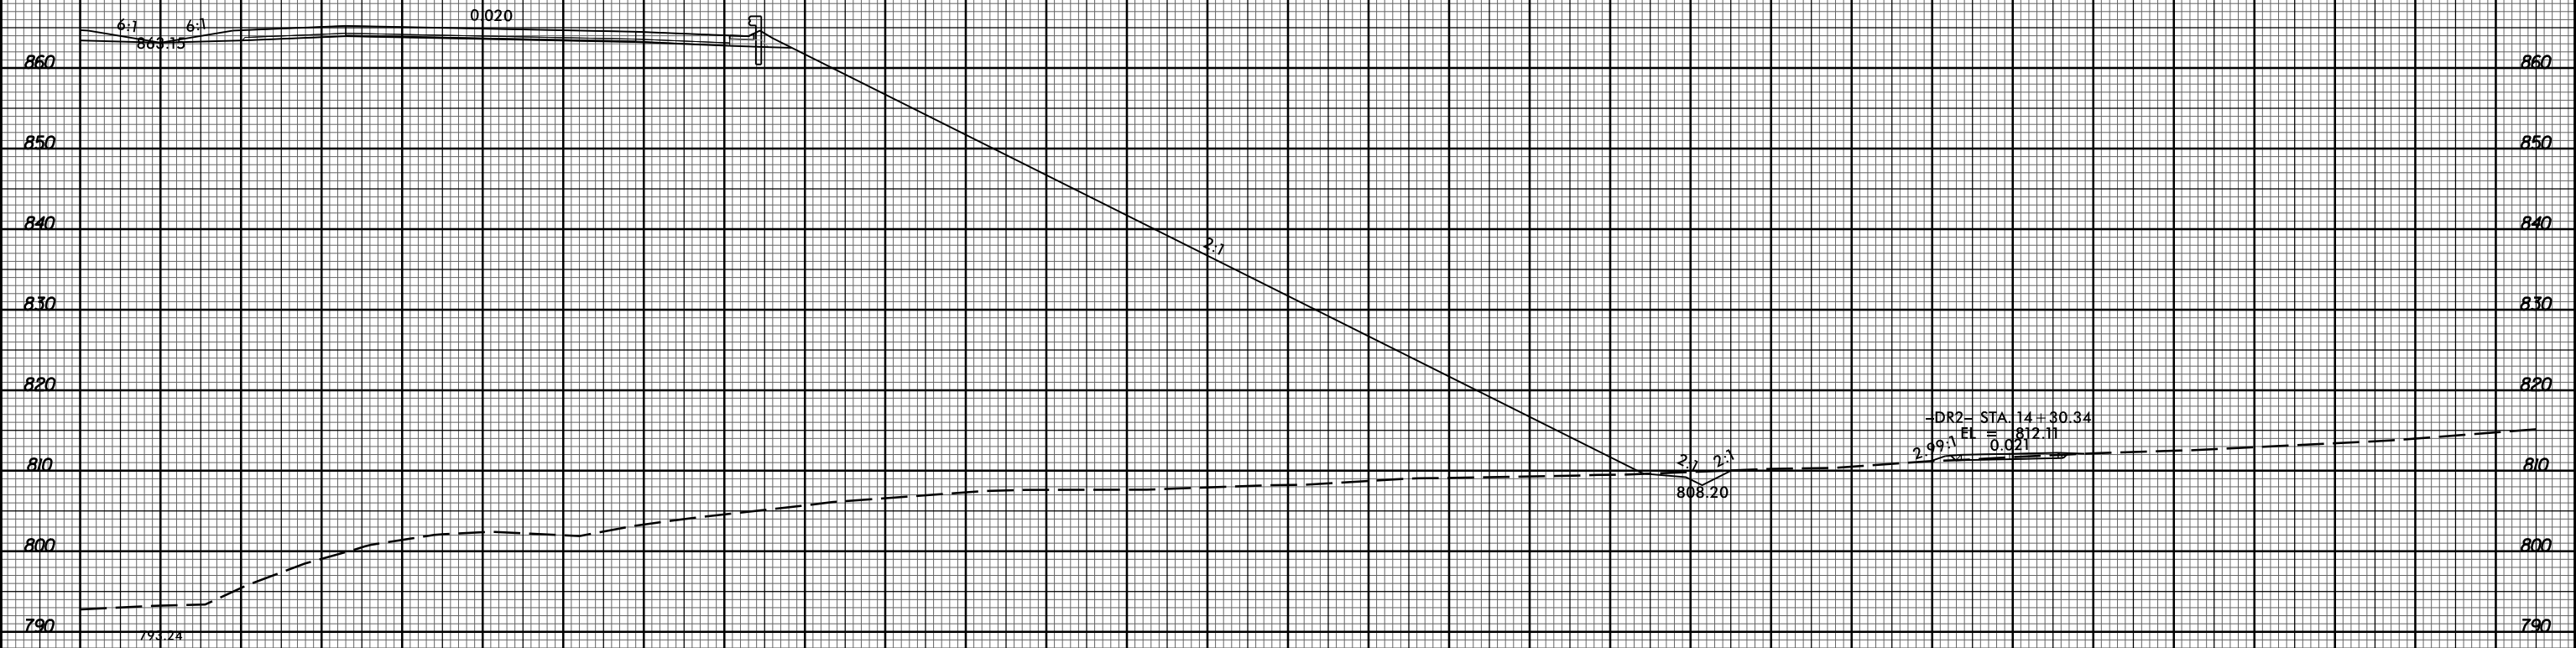

353+00.00

-4-

10 0 10 20 

11/20/2017
I:\Projects\2525C_rdy_xpl.Lrt.dgn
JSE:R3:10/10/17