


8/23/99

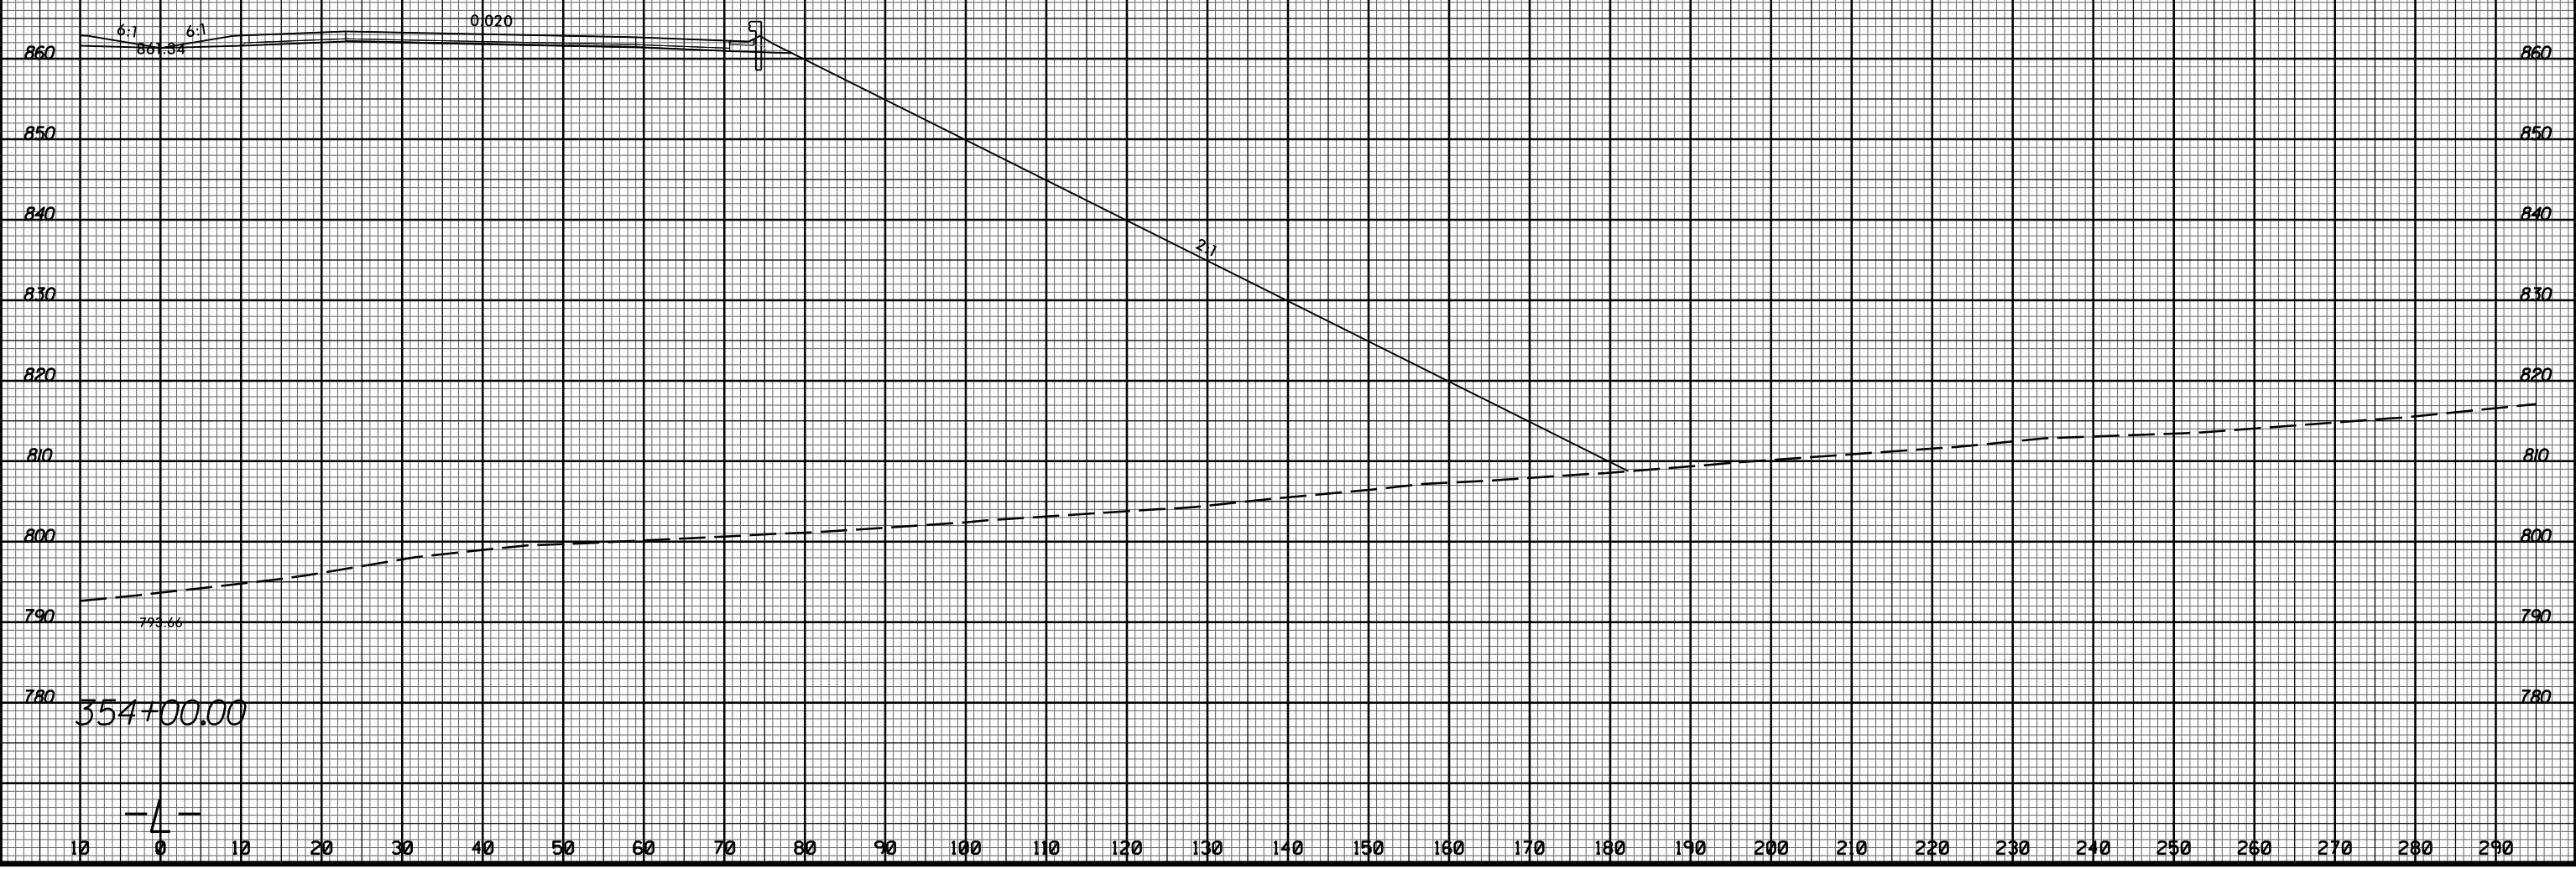

PROJ. REFERENCE NO.	SHEET NO.
U-2525C	X-268

10 0 10 20 



11/20/2017 11:58:32 AM U:\Projects\2525C-rdy\_xpl.Lrt.dgn