


8/23/99



PROJ. REFERENCE NO.
U-2525C

SHEET NO.
X-269

10 0 10 20 

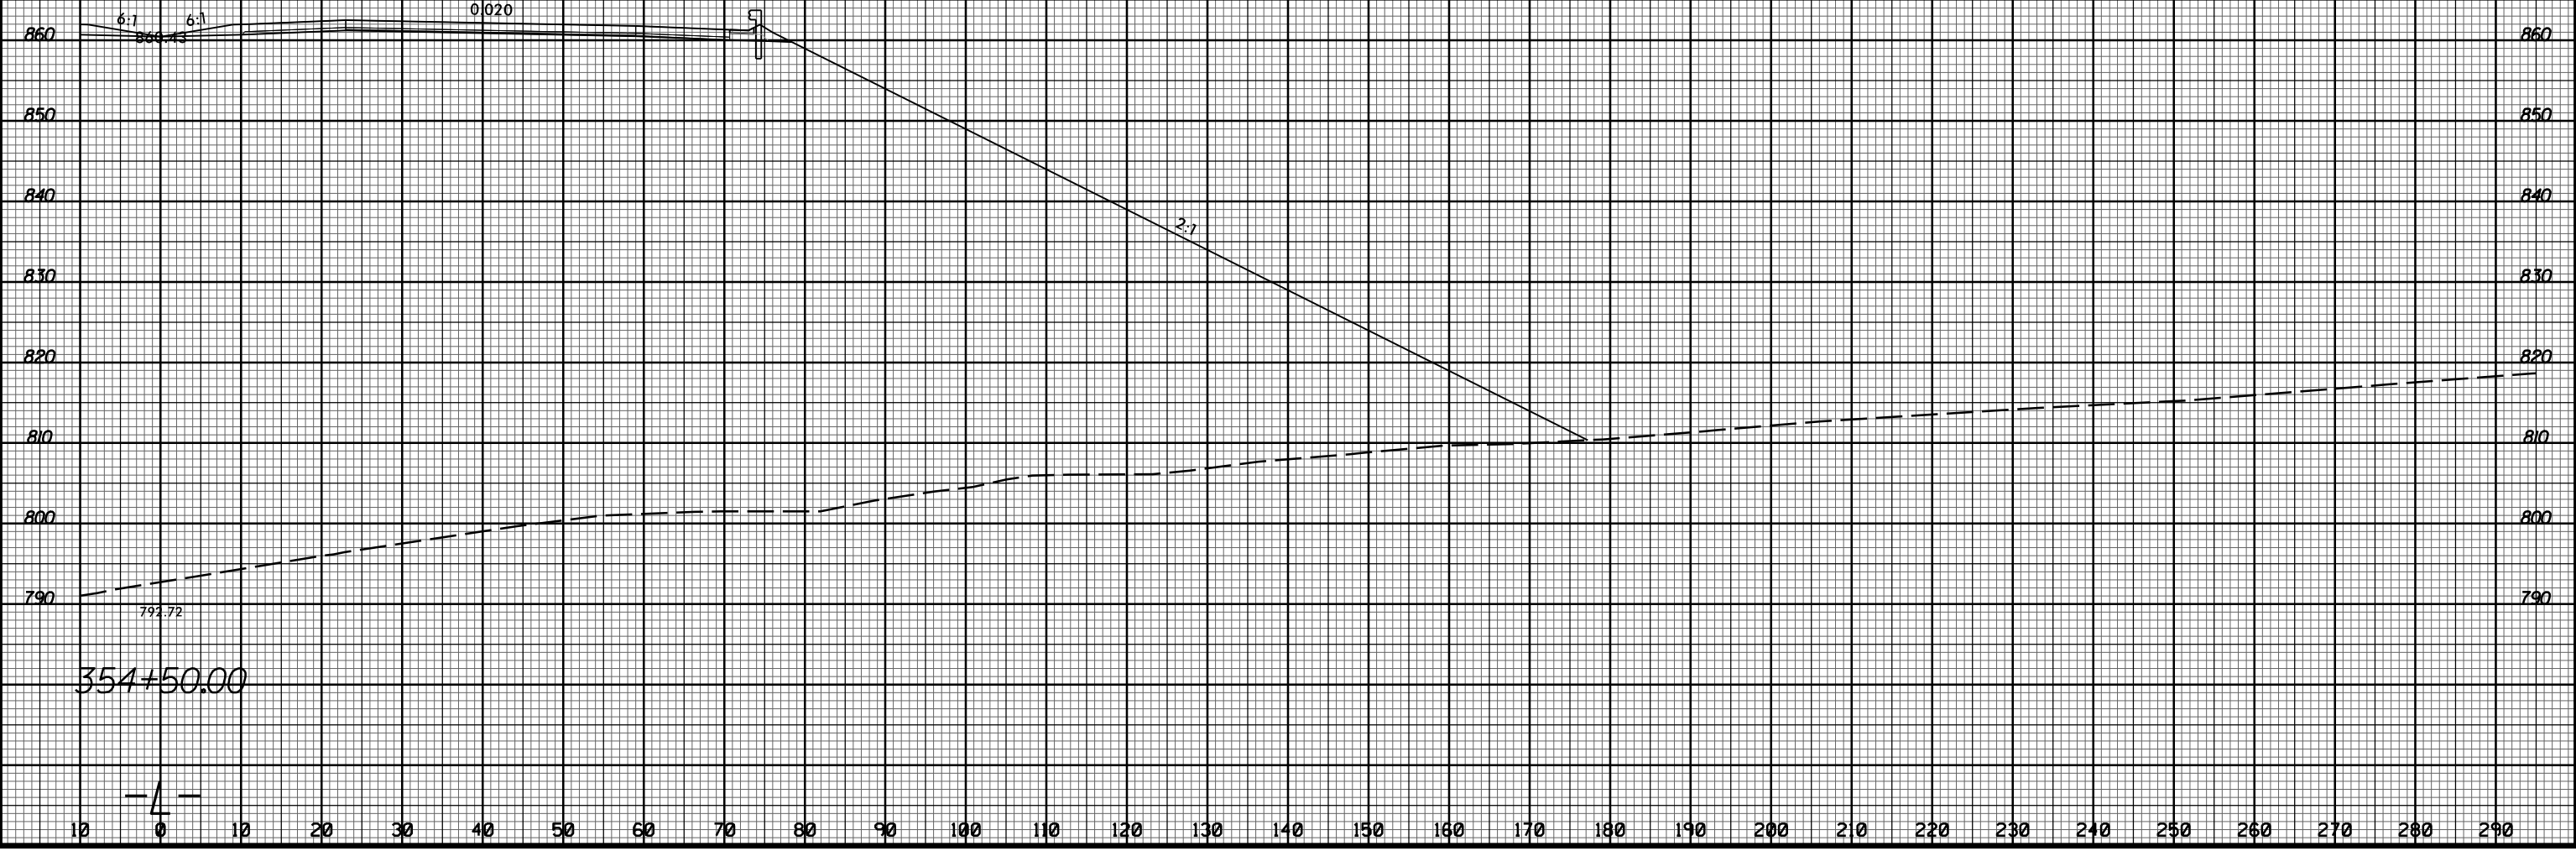

11/20/2017 11:58:35 U:\Projects\2525C-rdy_xpl.Lrt.dgn