


8/23/99



PROJ. REFERENCE NO.	SHEET NO.
U-2525C	X-273

10 0 10 20 

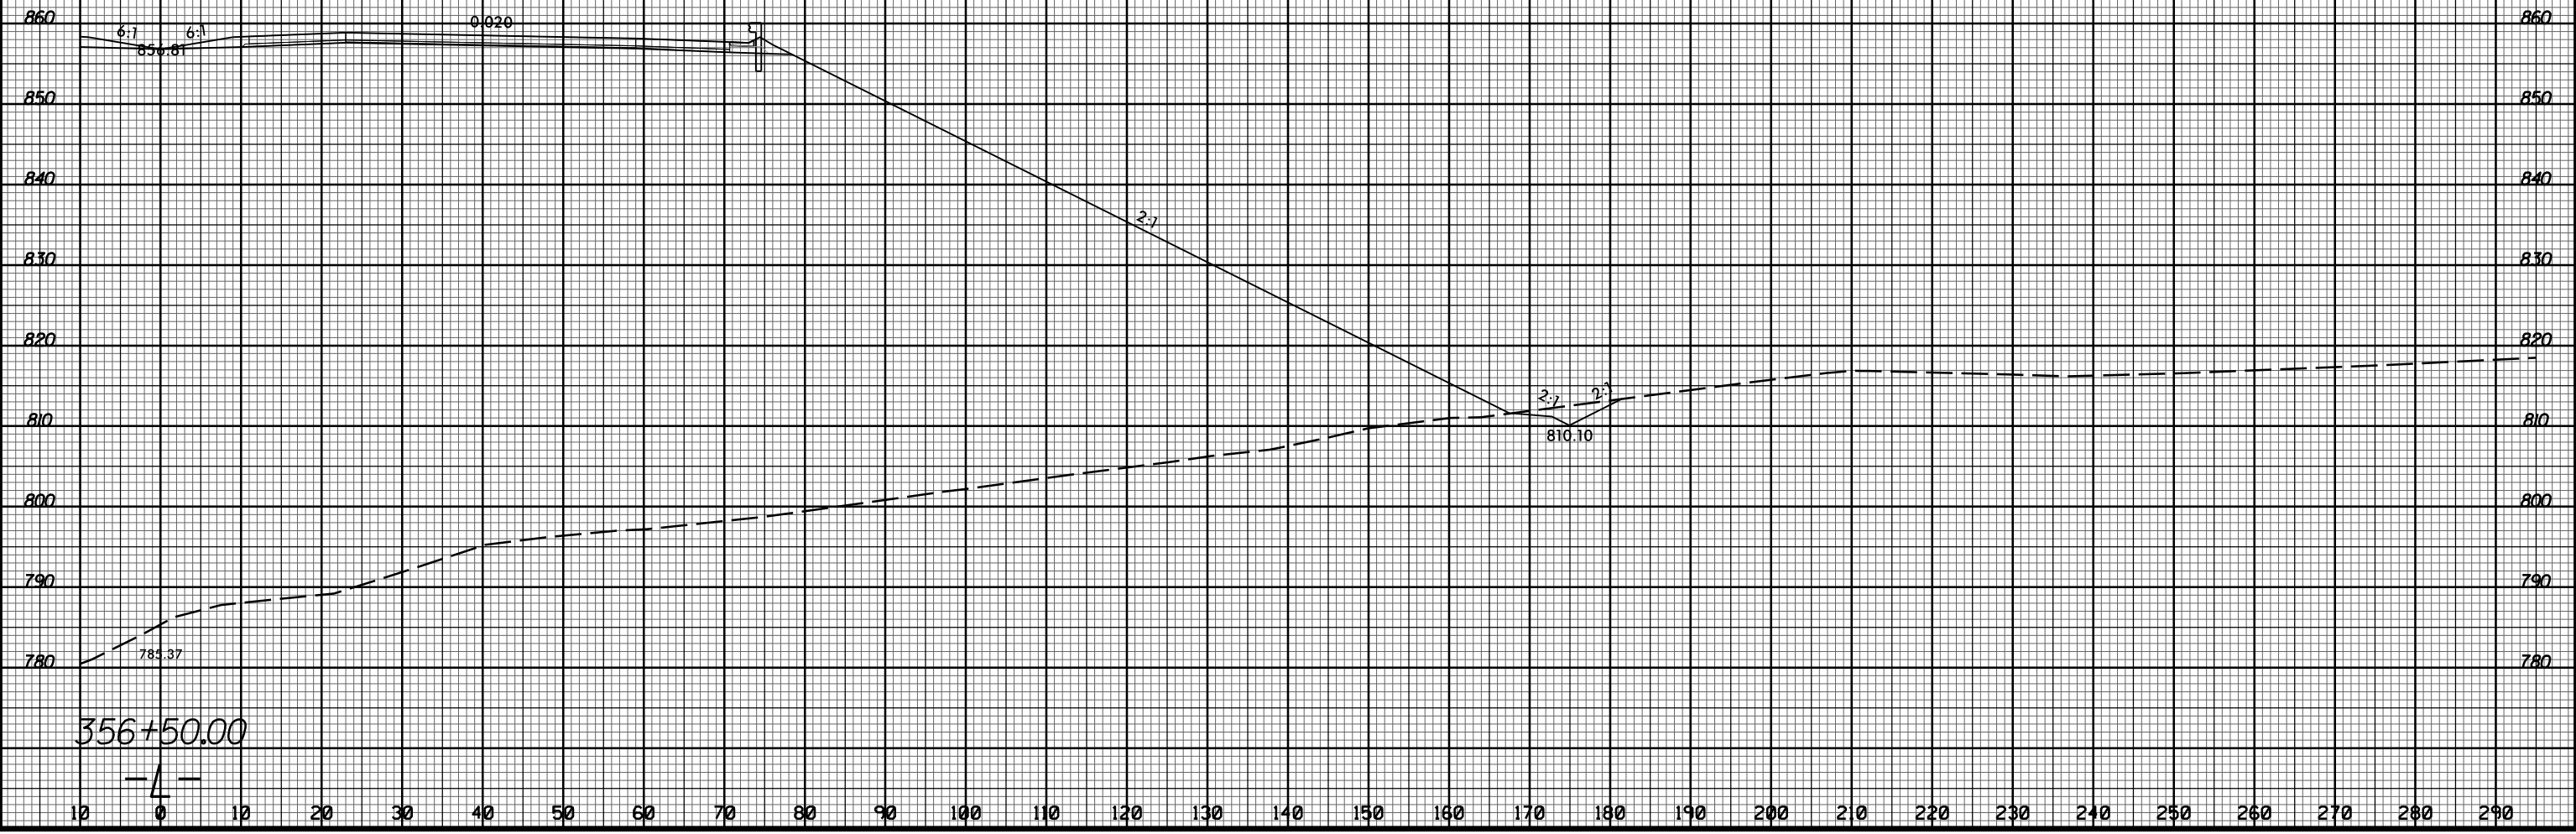

356+50.00

-4-

11/20/2017 11:58:35 AM U:\Projects\2525C-rdy_xpl.Lrt.dgn