


8/23/99



PROJ. REFERENCE NO.
U-2525C

SHEET NO.
X-274

10 0 10 20 

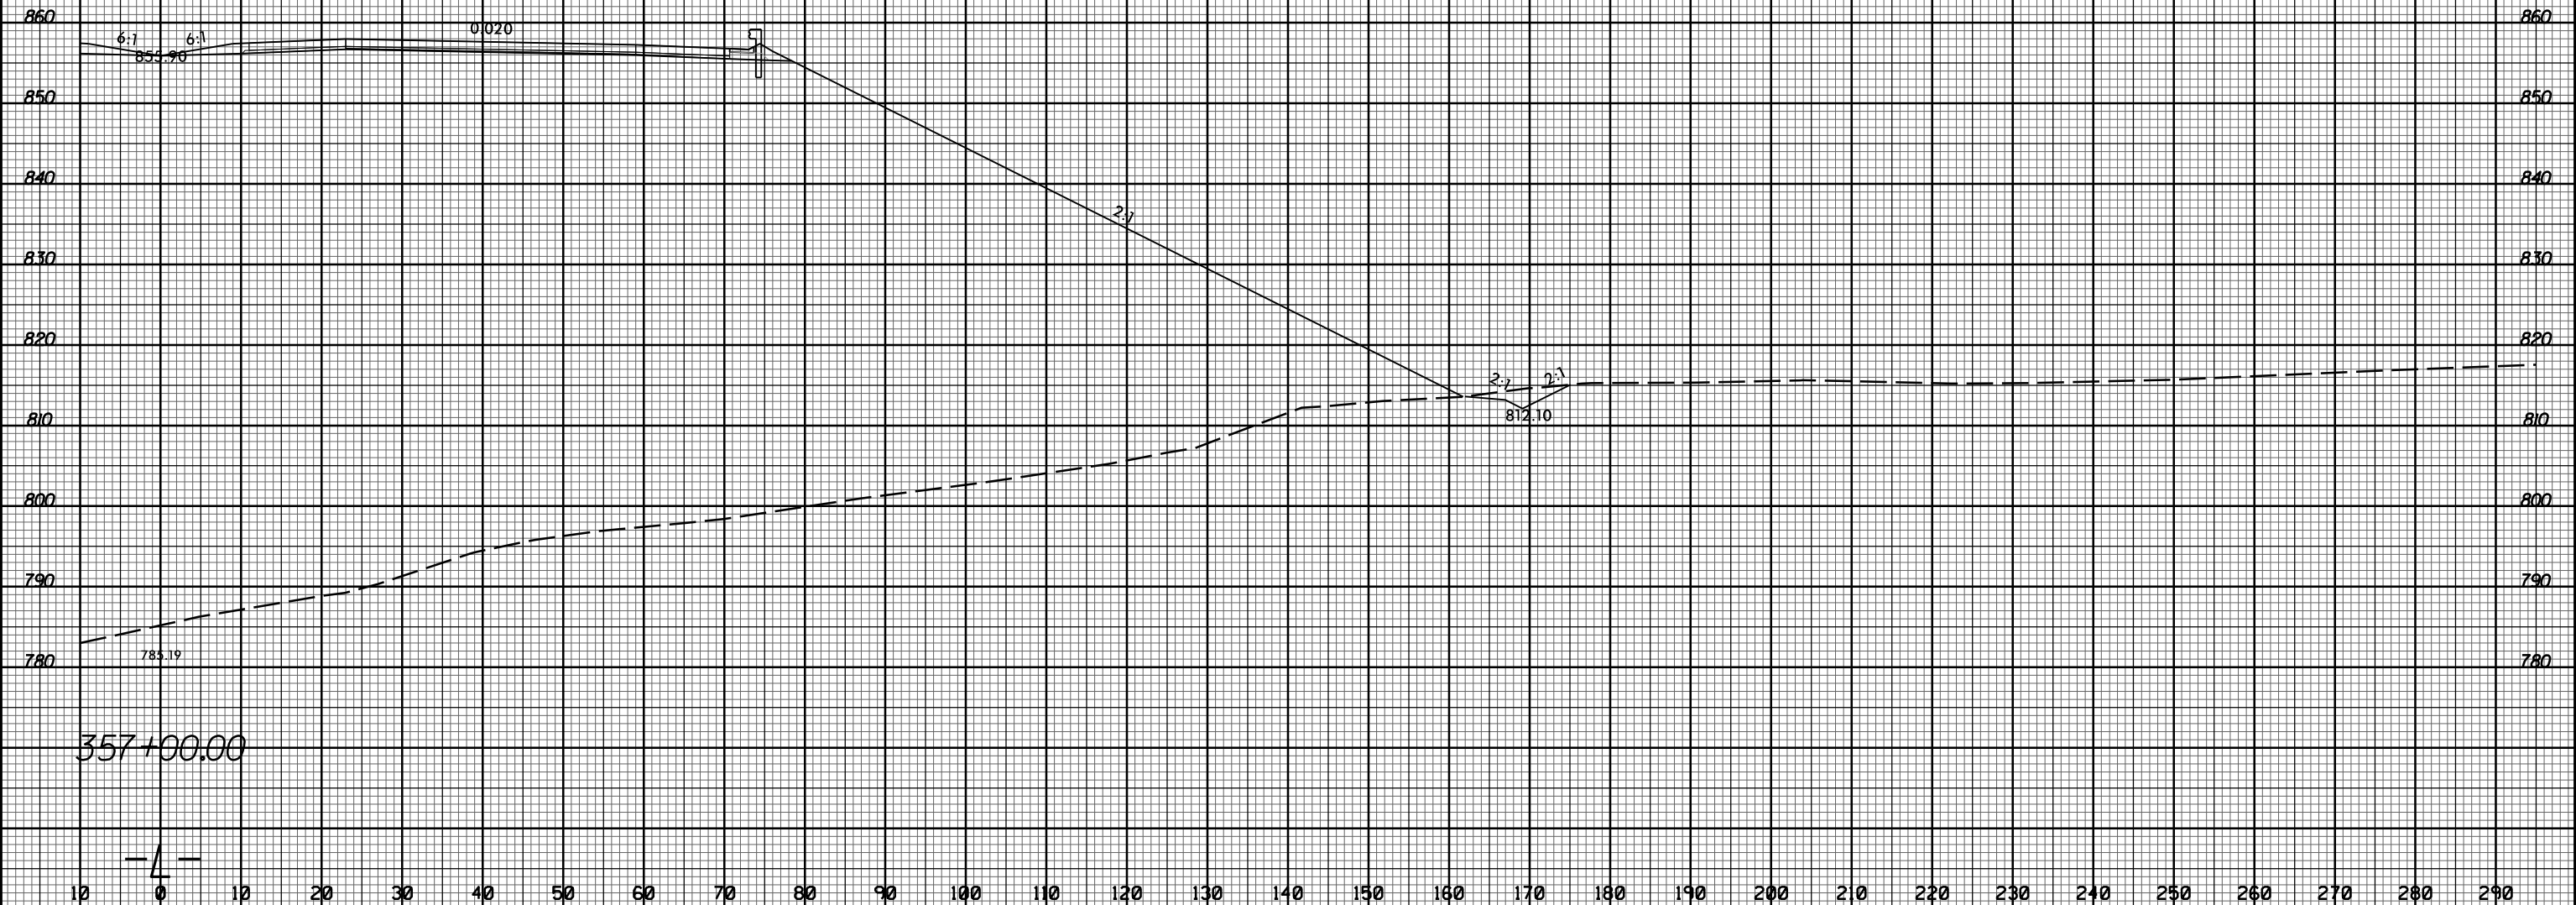

11/20/2017  
 I:\Projects\2525C\_rdy\_xpl.Lrt.dgn  
 JSE:R3:11/20/17

-4-