


8/23/99



PROJ. REFERENCE NO.	SHEET NO.
U-2525C	X-276

PROJ. REFERENCE NO.	SHEET NO.
U-2525C	X-276

10 0 10 20 

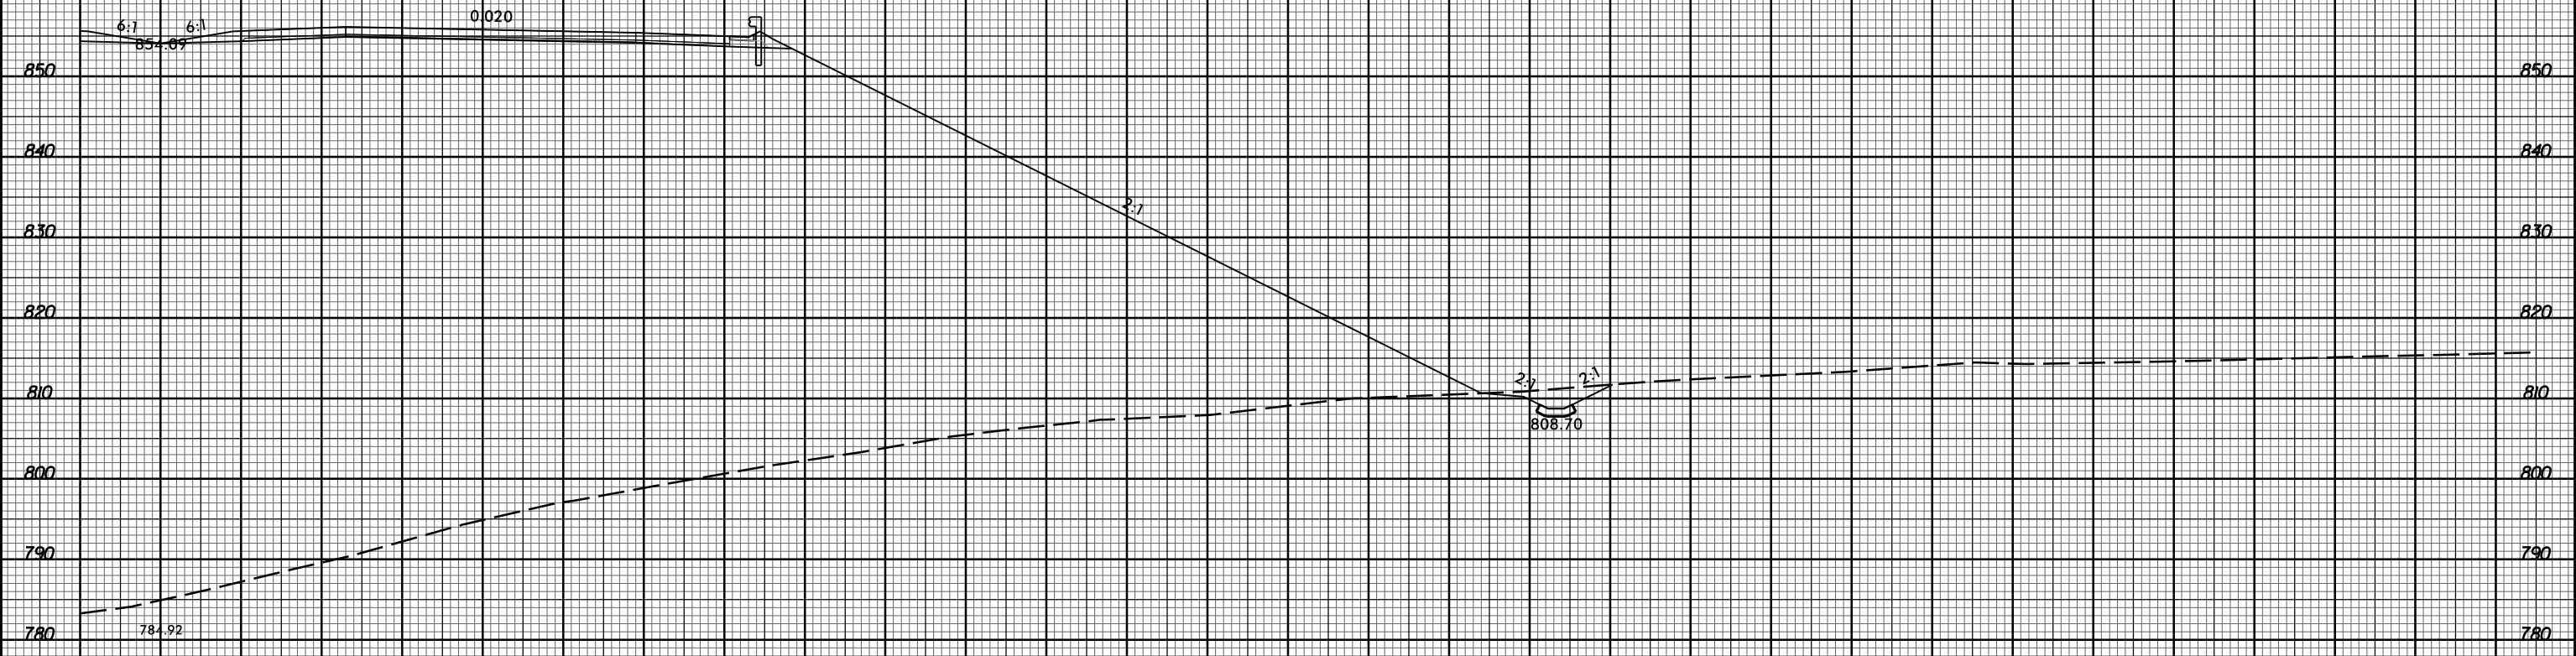

358+00.00

-4-

10 0 10 20 

11/20/2017
I:\Projects\2525C-rdy_xpl.Lrt.dgn