

8/23/99




PROJ. REFERENCE NO.

U-2525C

SHEET NO.

X-287

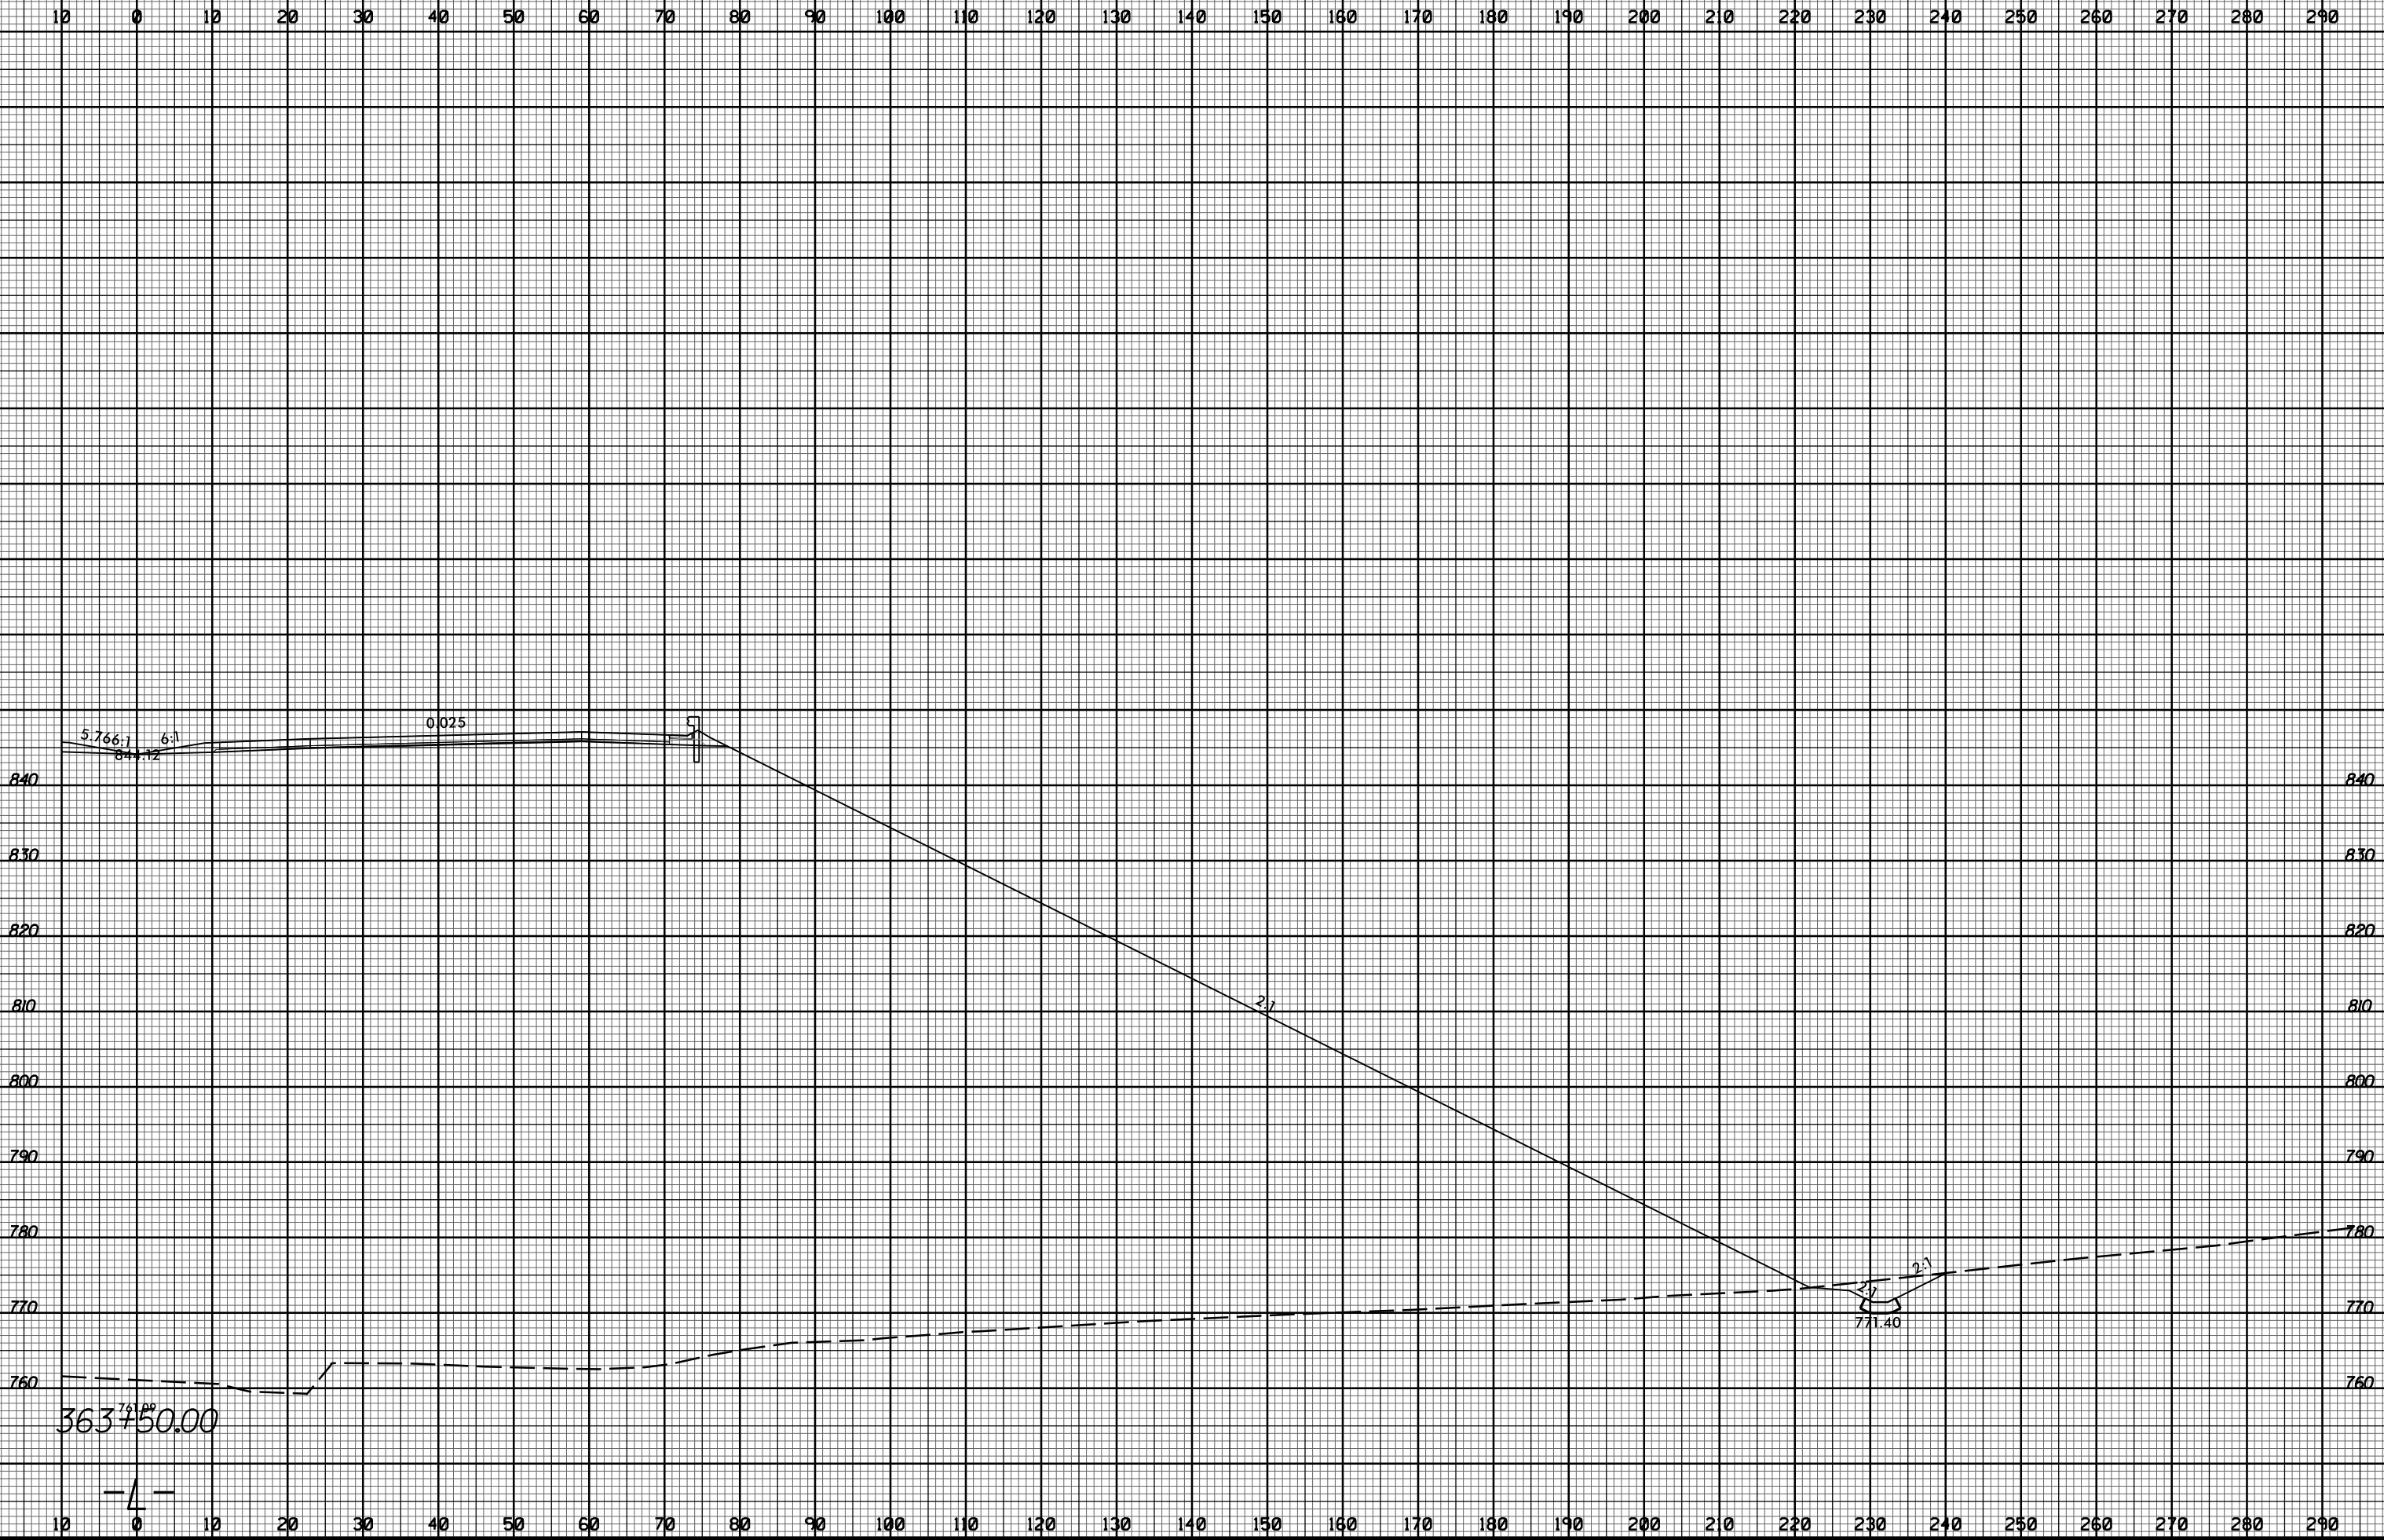

11/20/2017
11:56:35
U-2525C-rdy_xpl.Lrt.dgn
11/20/2017 11:56:35