


8/23/99

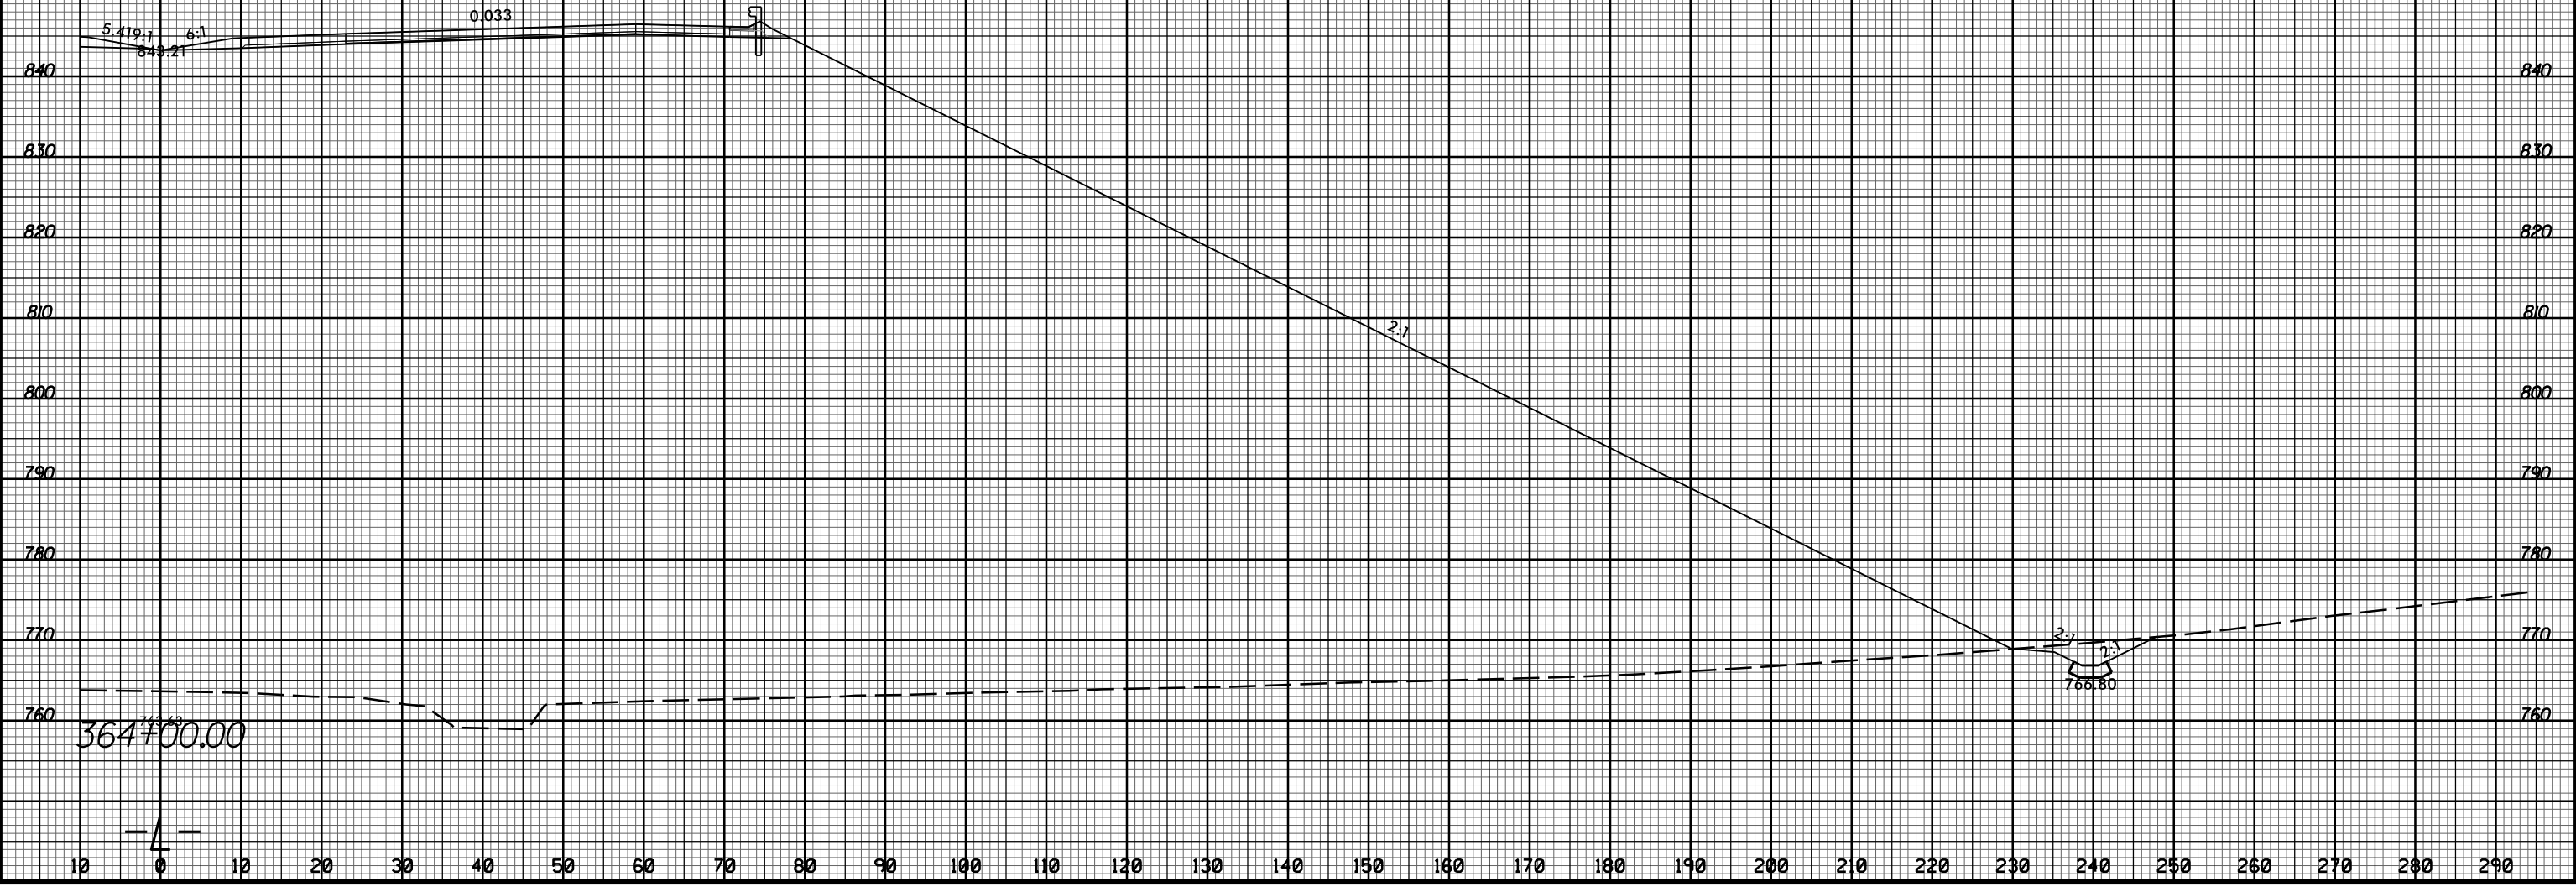

PROJ. REFERENCE NO.	SHEET NO.
U-2525C	X-288

10 0 10 20 



11/20/2017
 I:\Projects\2525C-rdy_xpl.Lrt.dgn
 JSE:R3:18:10:17

10 0 10 20 