


8/23/99



PROJ. REFERENCE NO.	SHEET NO.
U-2525C	X-292

10 0 10 20 

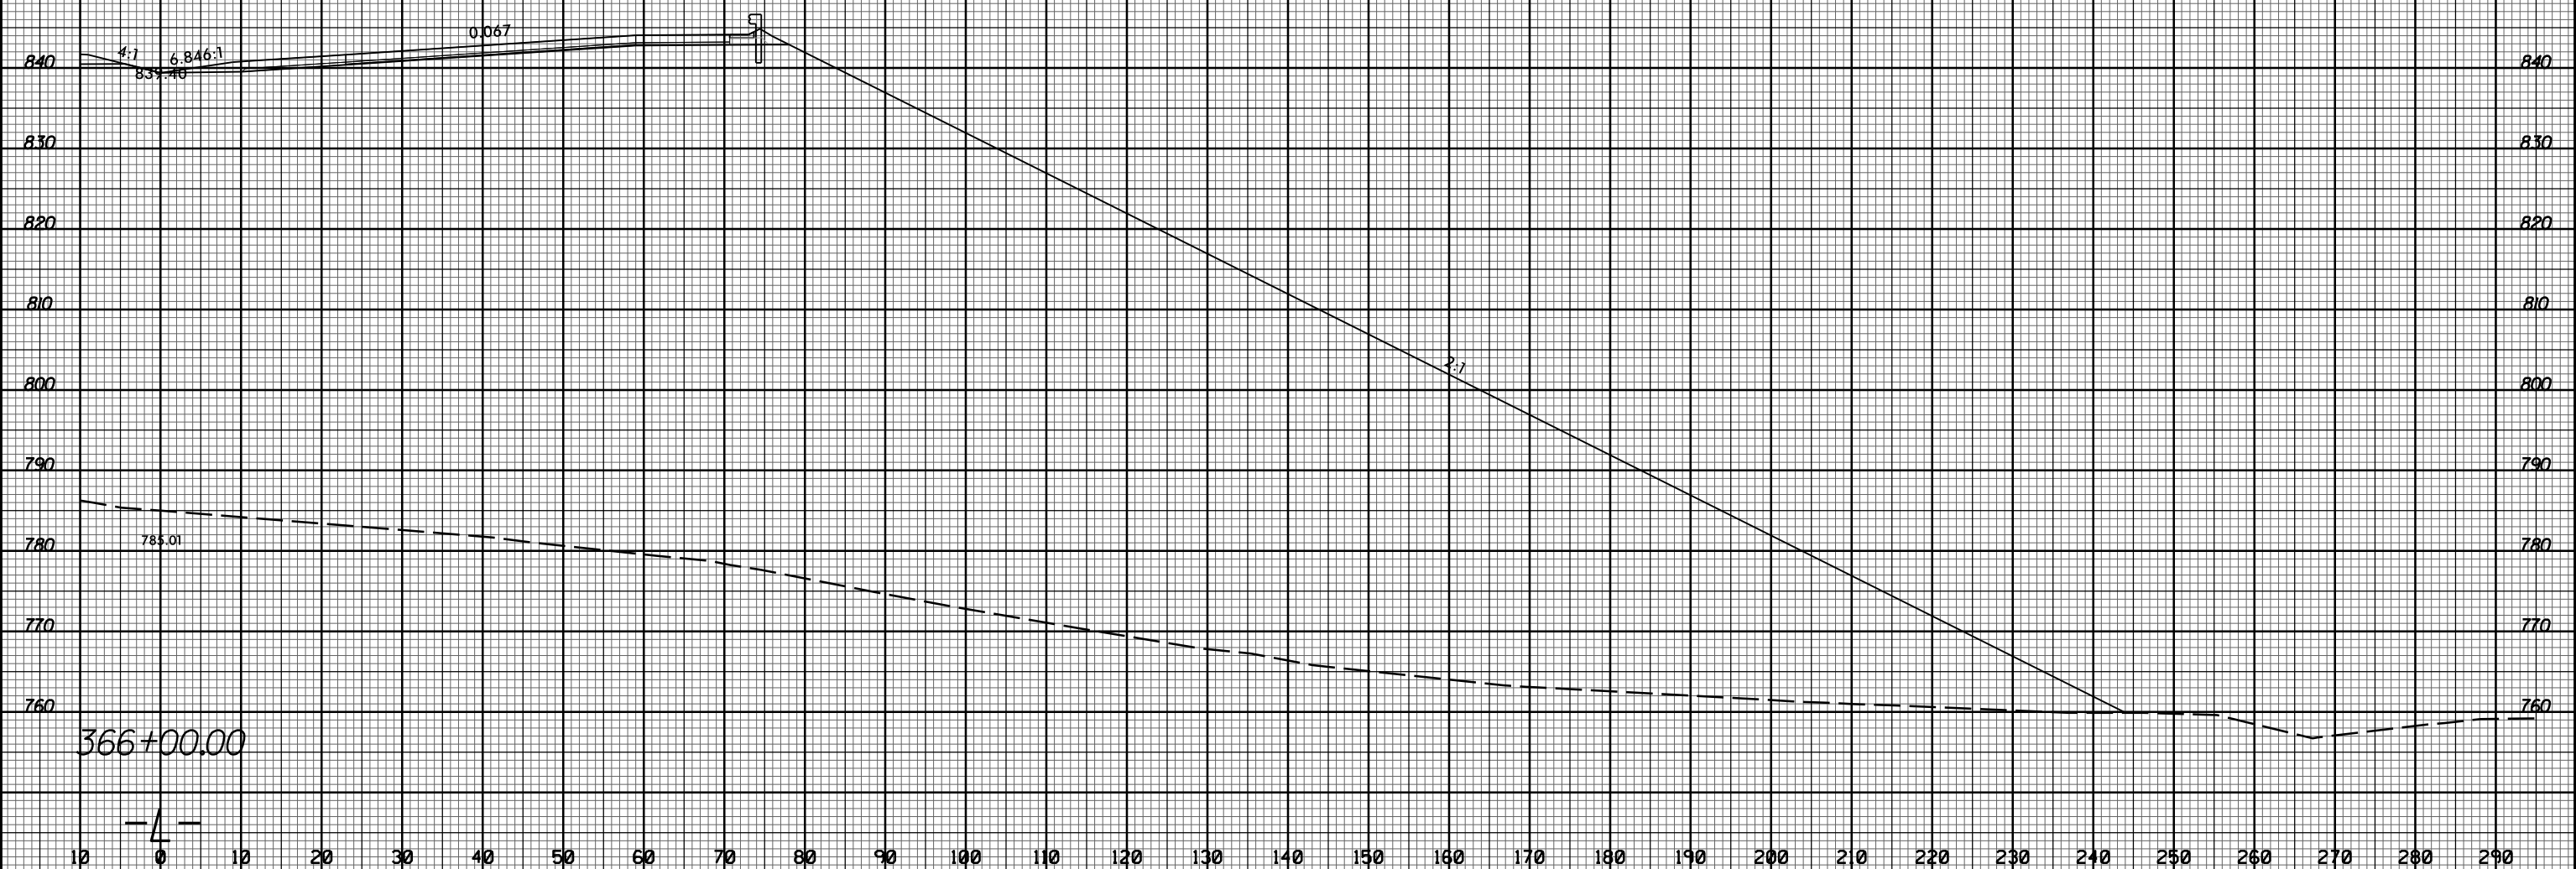

11/20/2017 11:58:35 AM U:\Projects\2525C_rdy_xpl.Lrt.dgn

366+00.00

-4-