



8/23/99

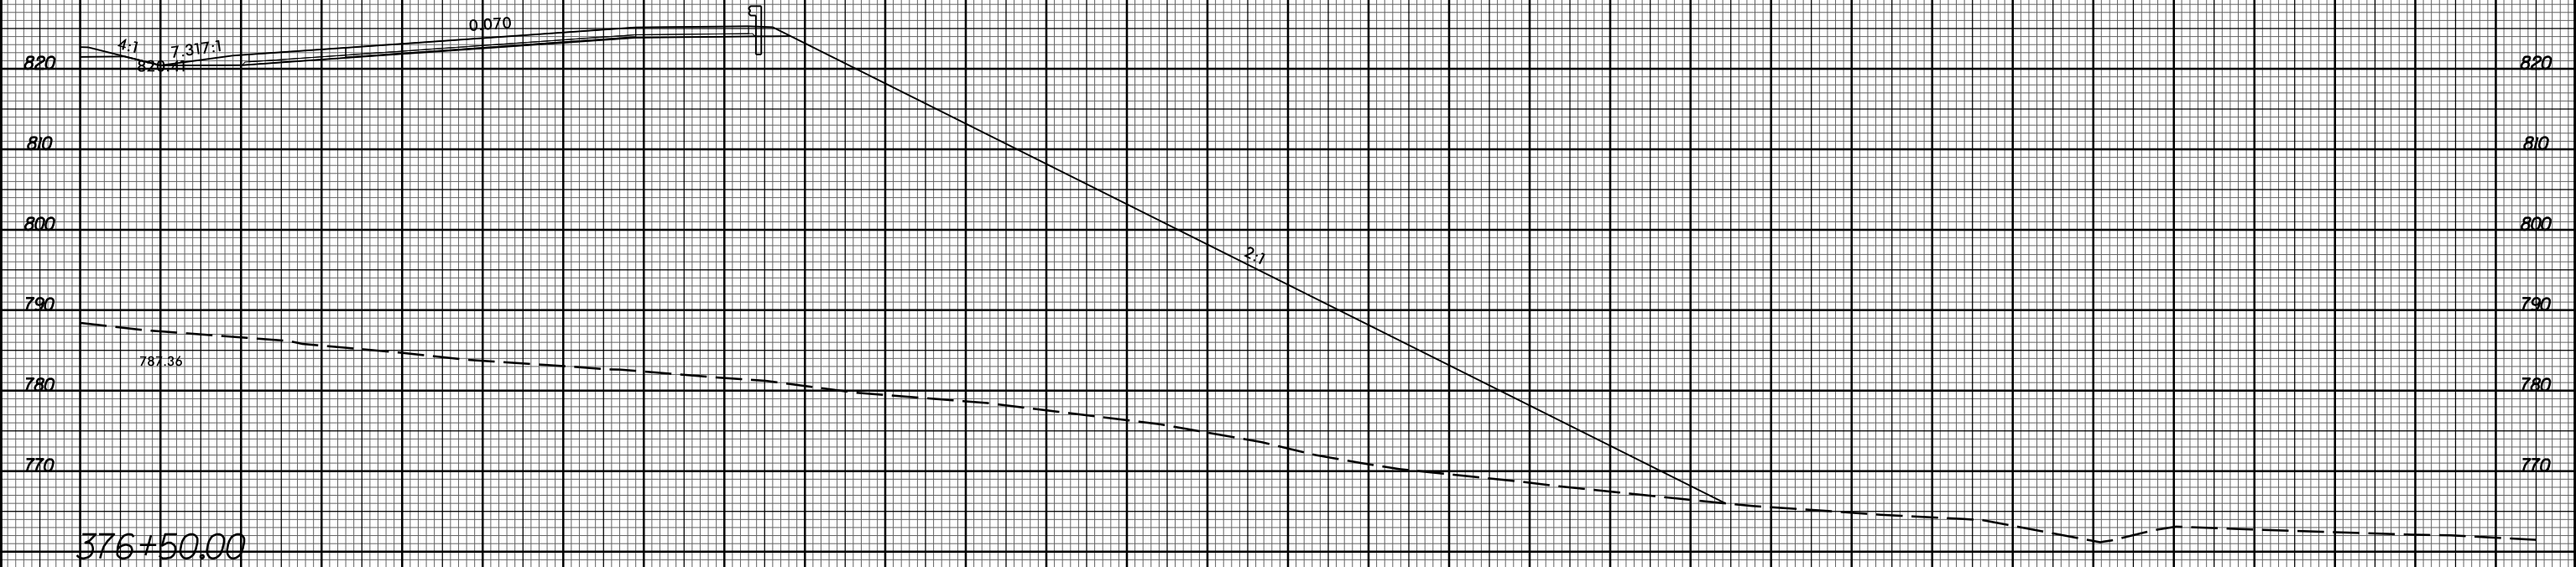

PROJ. REFERENCE NO.	SHEET NO.
U-2525C	X-302

10 0 10 20 

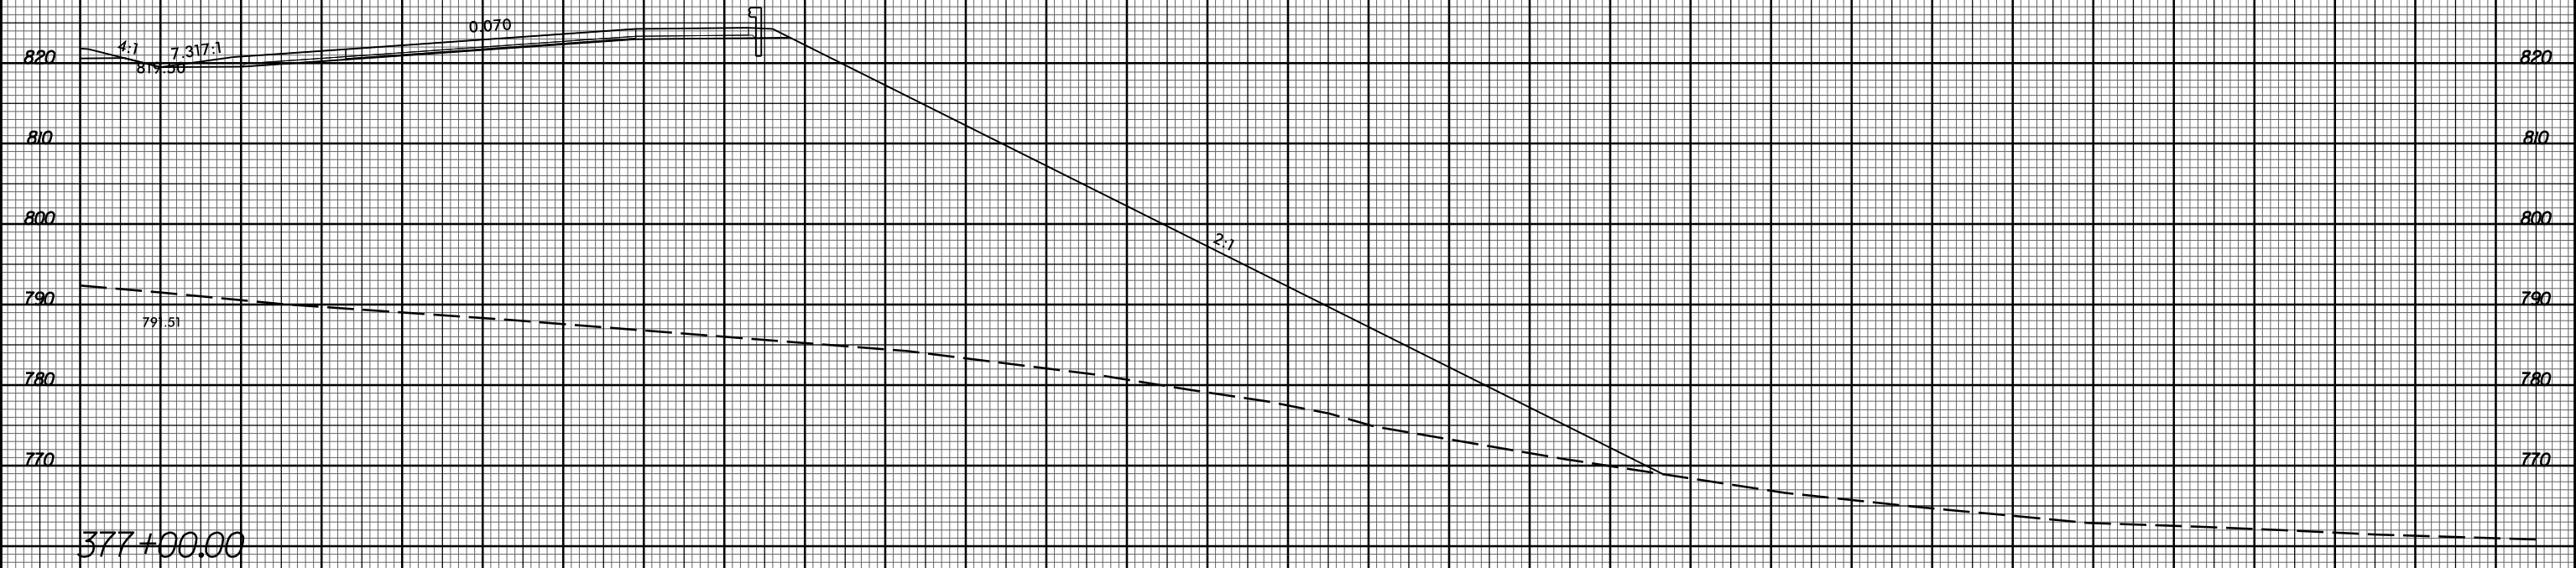

10 0 10 20 

11/20/2017
 I:\S\2525C\rdy_xpl.Lrt.dgn
 JSE:rdy

-4-