





8/23/99

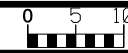

PROJ. REFERENCE NO.  
U-2525C

SHEET NO.  
X-312

10 0 10 20 

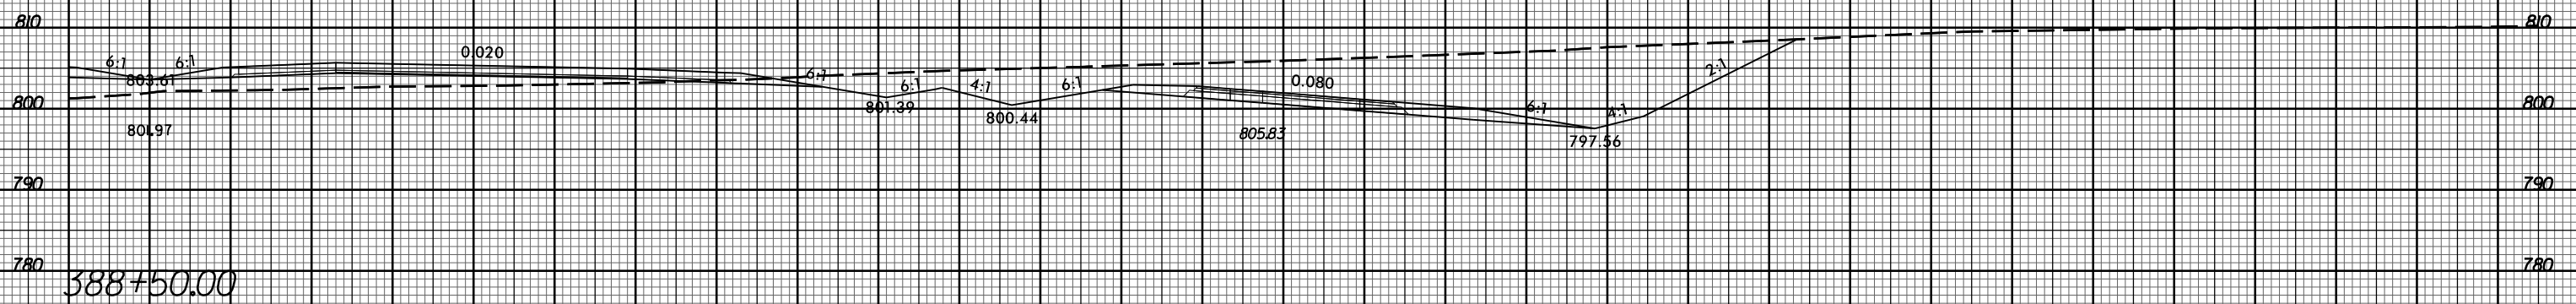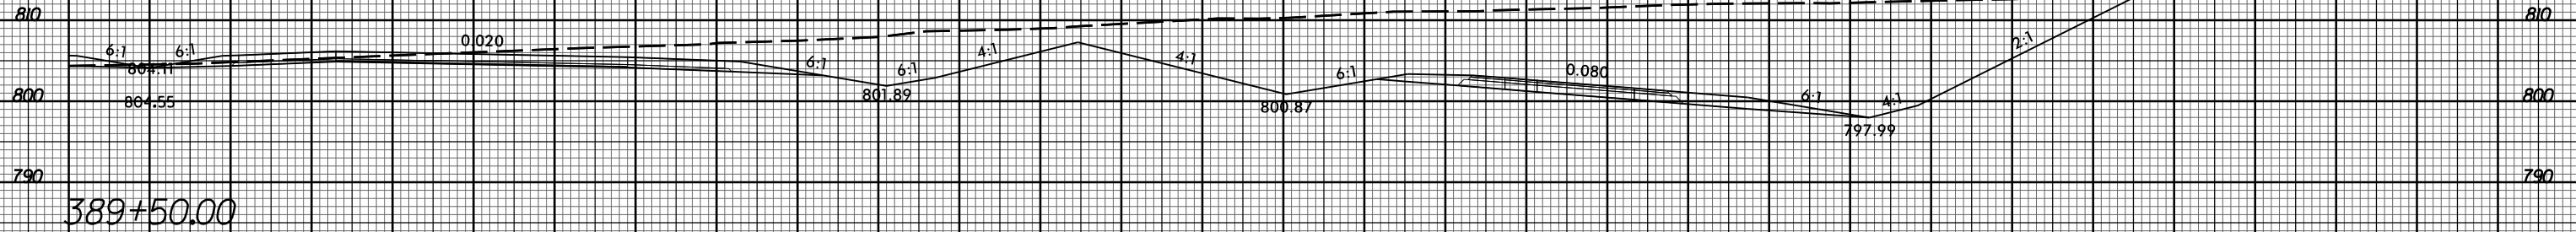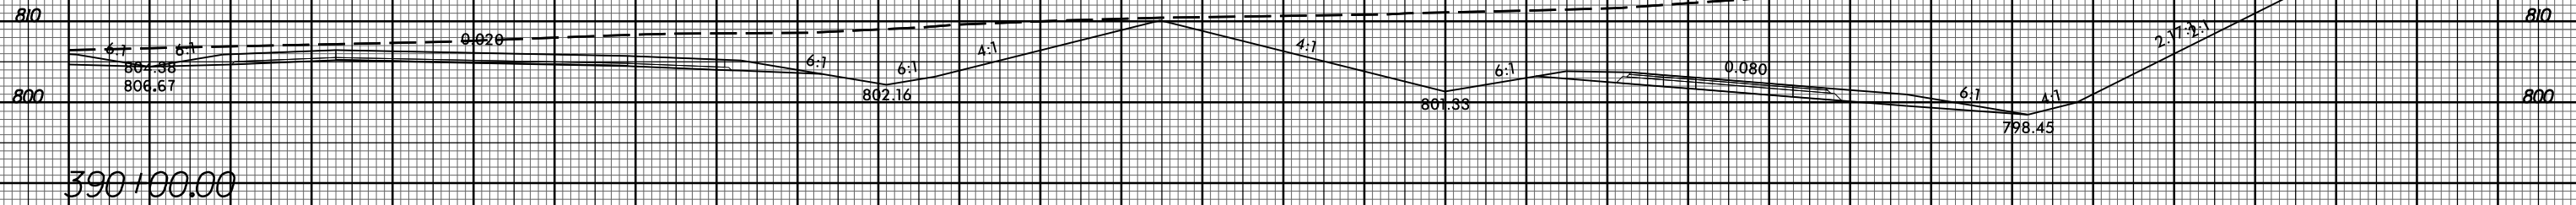

-4-

10 0 10 20 

11/20/2017 11:58:35 AM U:\Projects\2525C\rdy\_xpl.Lrt.dgn