


8/23/99




PROJ. REFERENCE NO.  
U-2525C

SHEET NO.  
X-313


10 0 10 20 

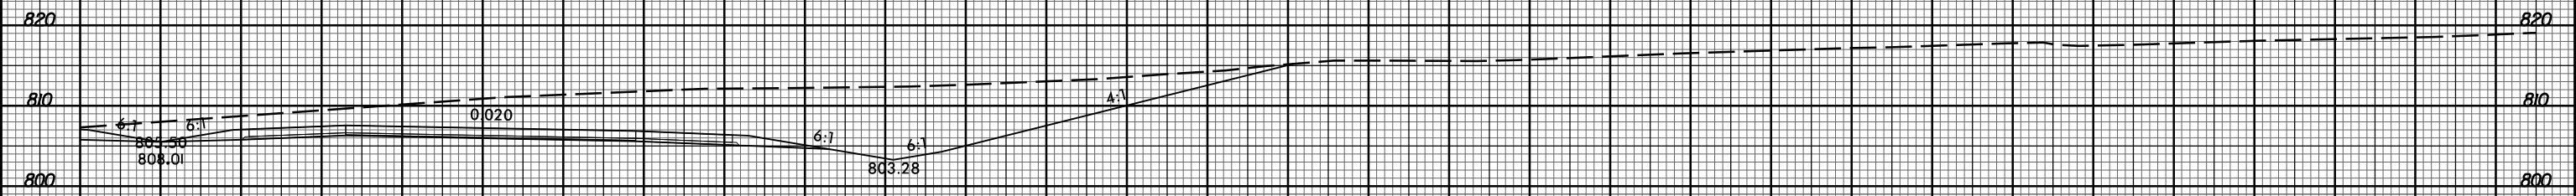


392+00.00

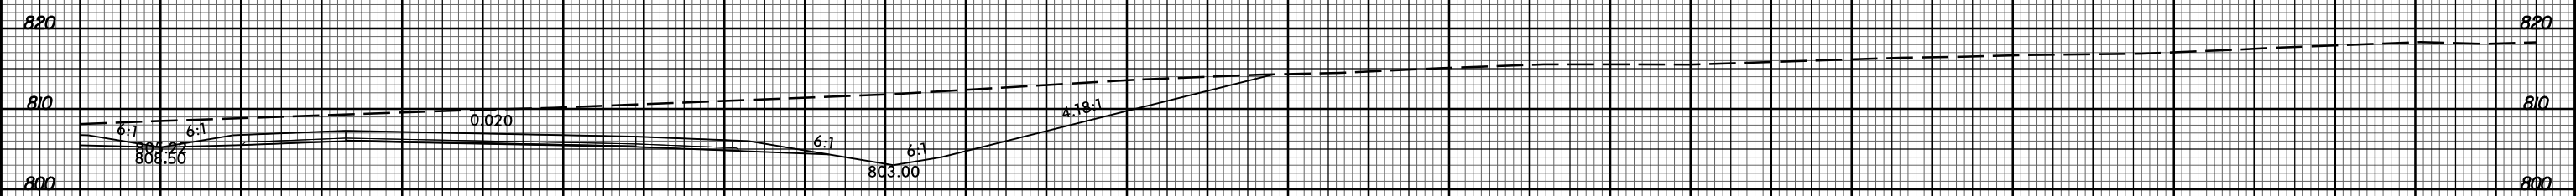

391+50.00

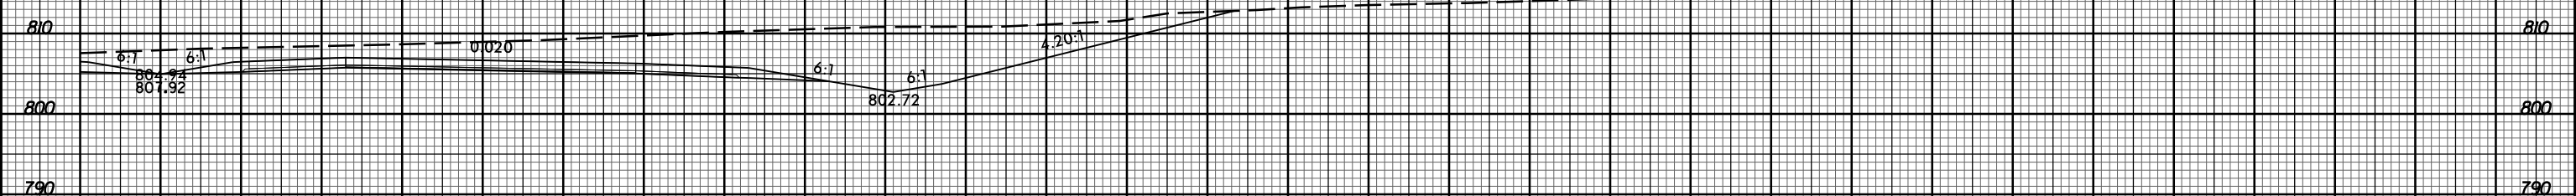

391+00.00

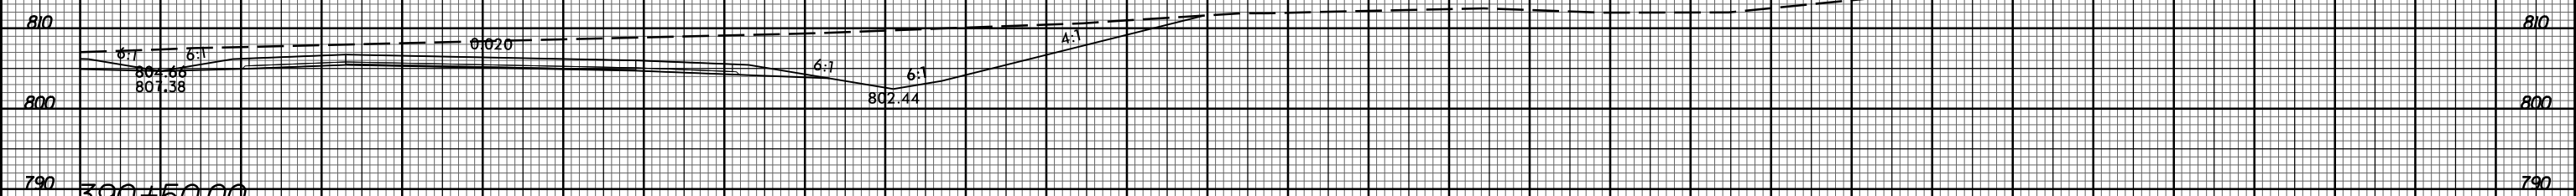

390+50.00

10 0 10 20 

-4-

11/20/2017  
13:58:32  
U:\Projects\2525C\rdy\_xpl.Lrt.dgn