


8/23/99



PROJ. REFERENCE NO. U-2525C SHEET NO. X-314

10 0 10 20 

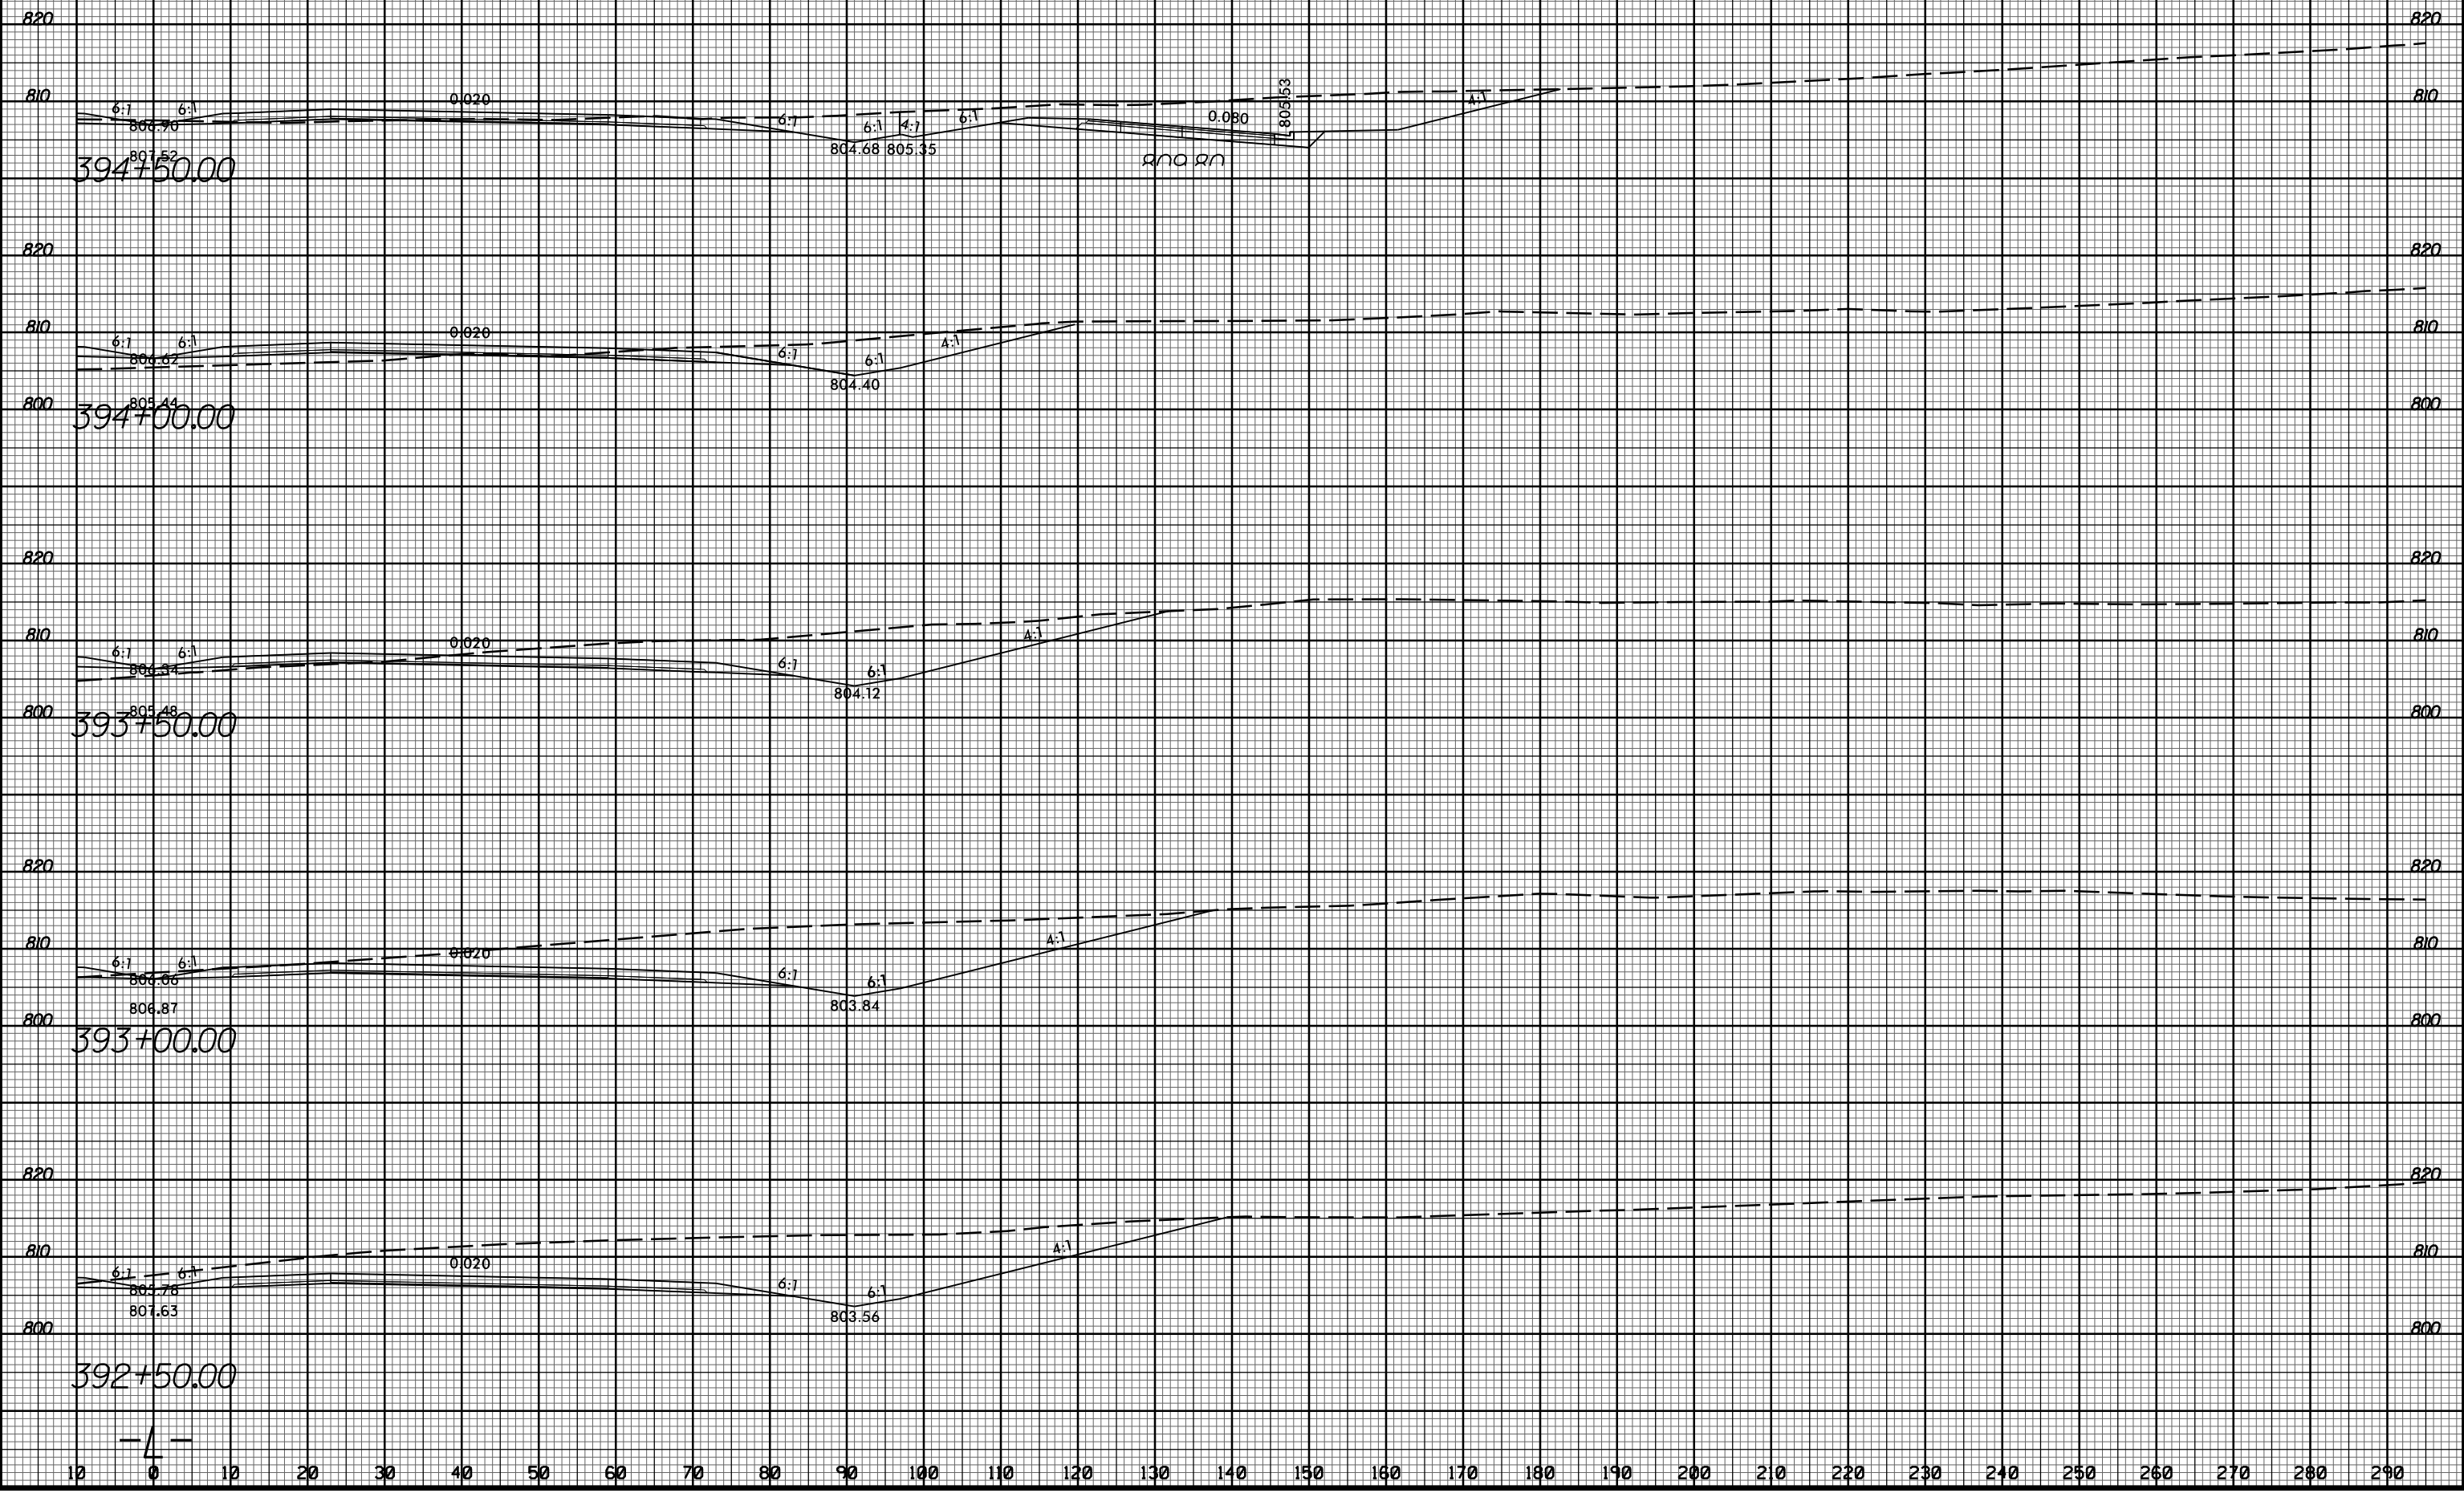

11/20/2017 11:58:32 AM U:\Projects\2525C-rdy_xpl.Lrt.dgn