


8/23/99



PROJ. REFERENCE NO.	SHEET NO.
U-2525C	X-330

10 0 10 20 

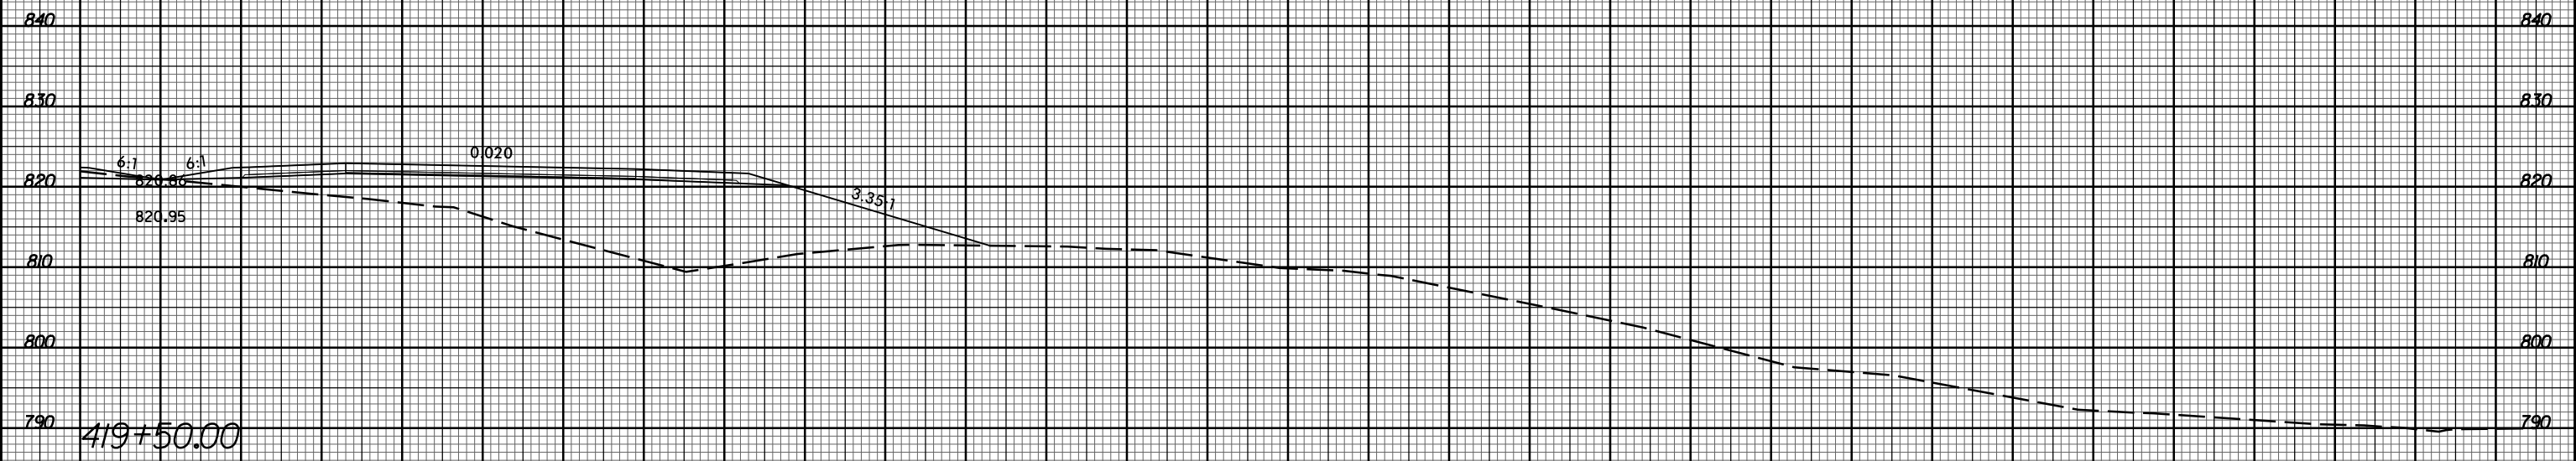

10 0 10 20 

11/20/2017  
 I:\Projects\2525C-rdy\_xpl.Lrt.dgn  
 User: jrb

-4-