


8/23/99




PROJ. REFERENCE NO.	SHEET NO.
U-2525C	X-334


10 0 10 20 

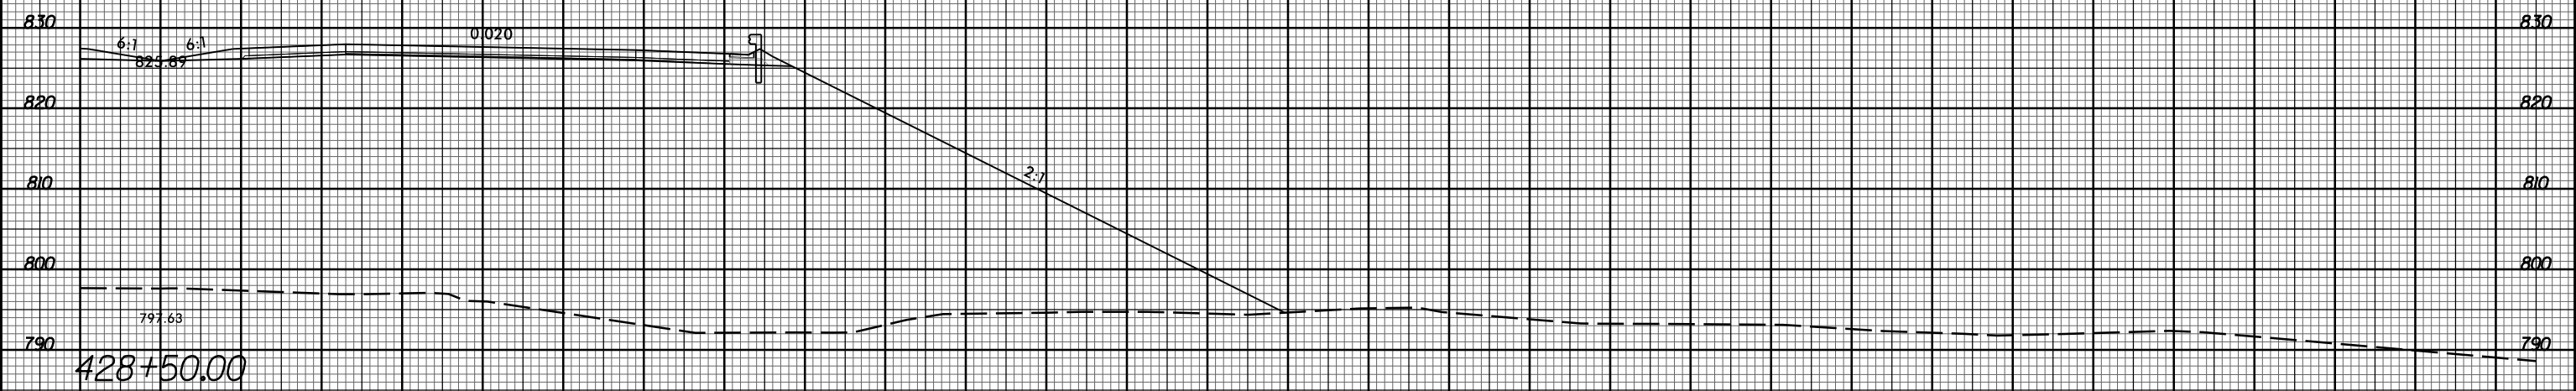

428+50.00

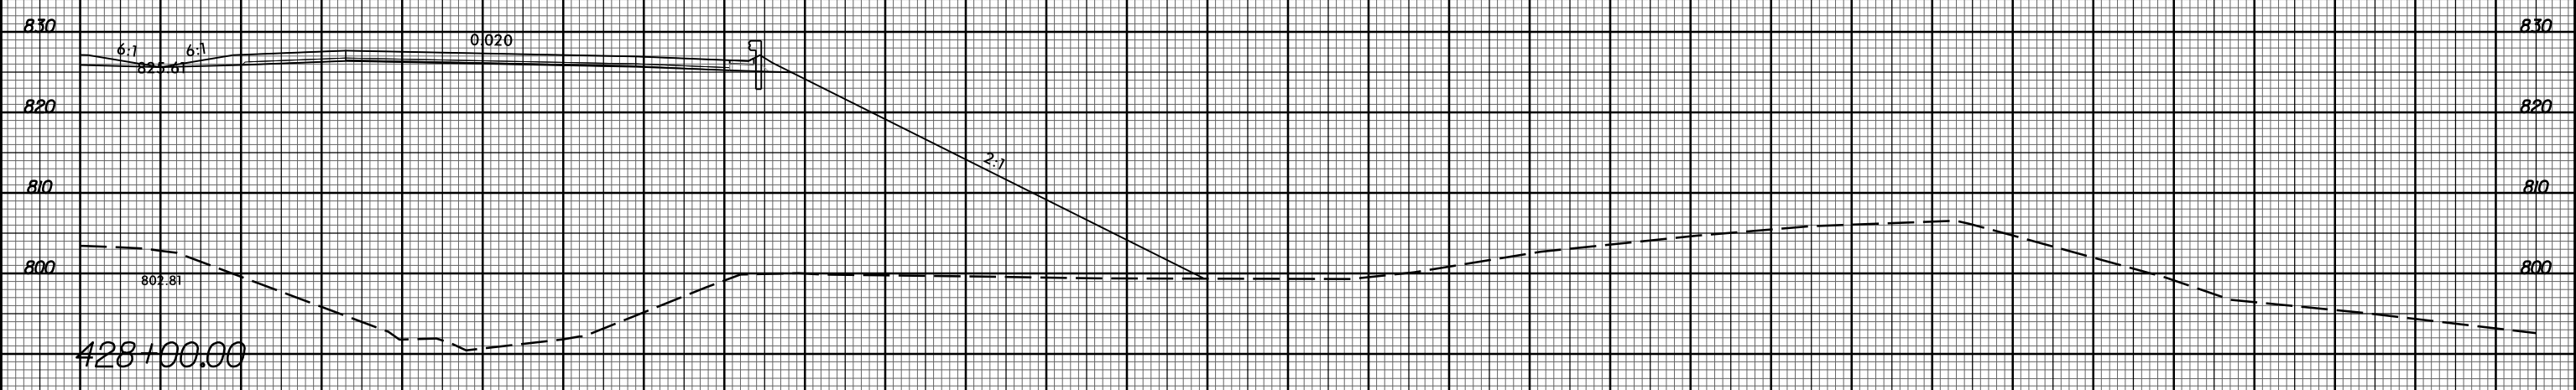

428+00.00

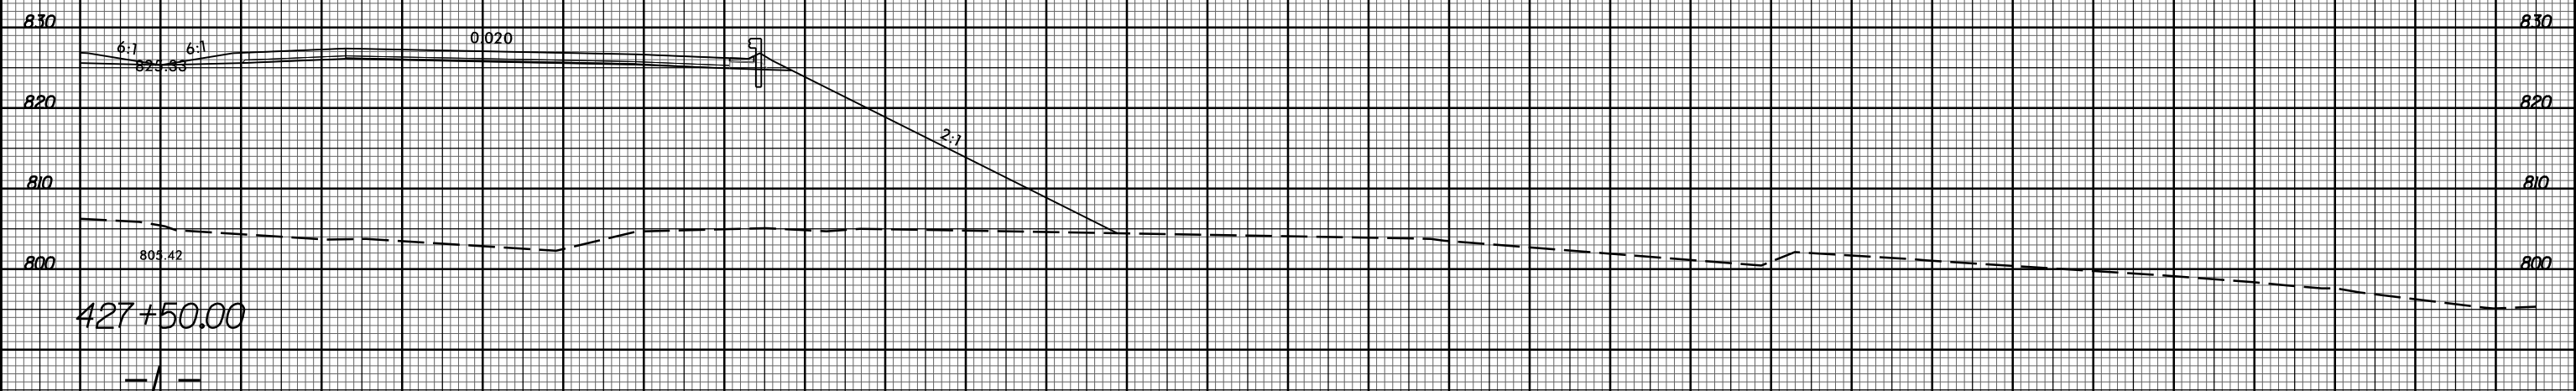

427+50.00

-4-

11/20/2017
 I:\Projects\2525C_rdy_xpl.Lrt.dgn
 JSE:rdy