





8/23/99



PROJ. REFERENCE NO.  
U-2525C

SHEET NO.  
X-339

10 0 10 20 

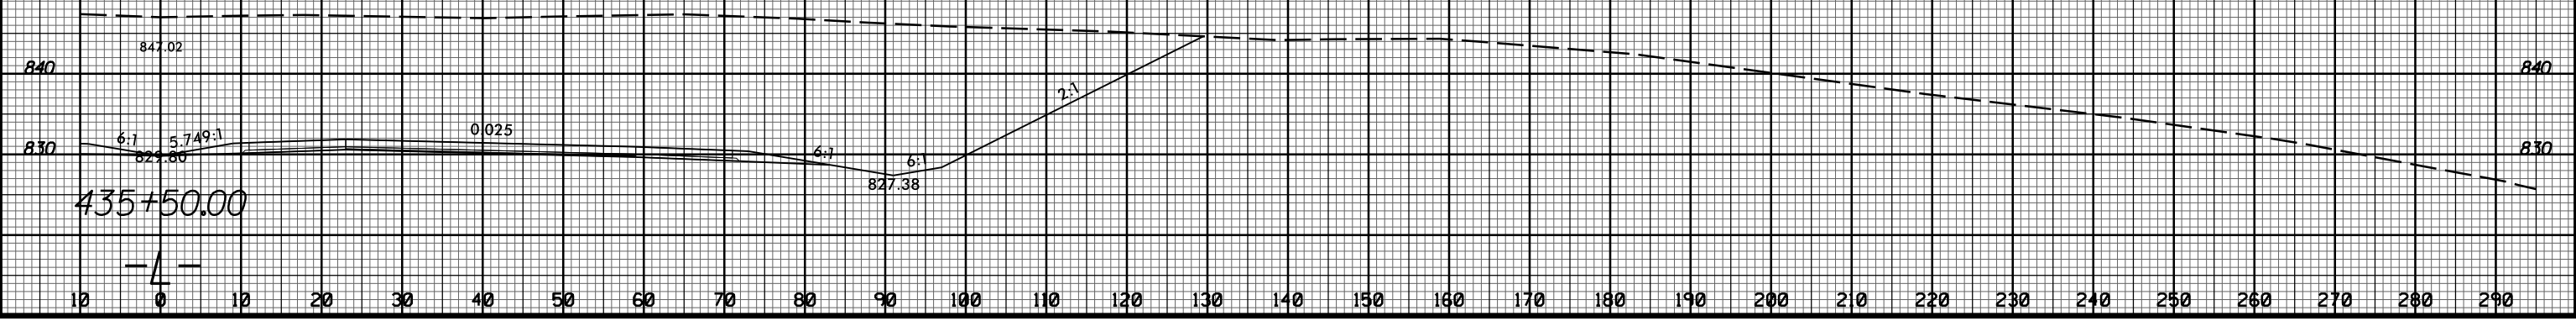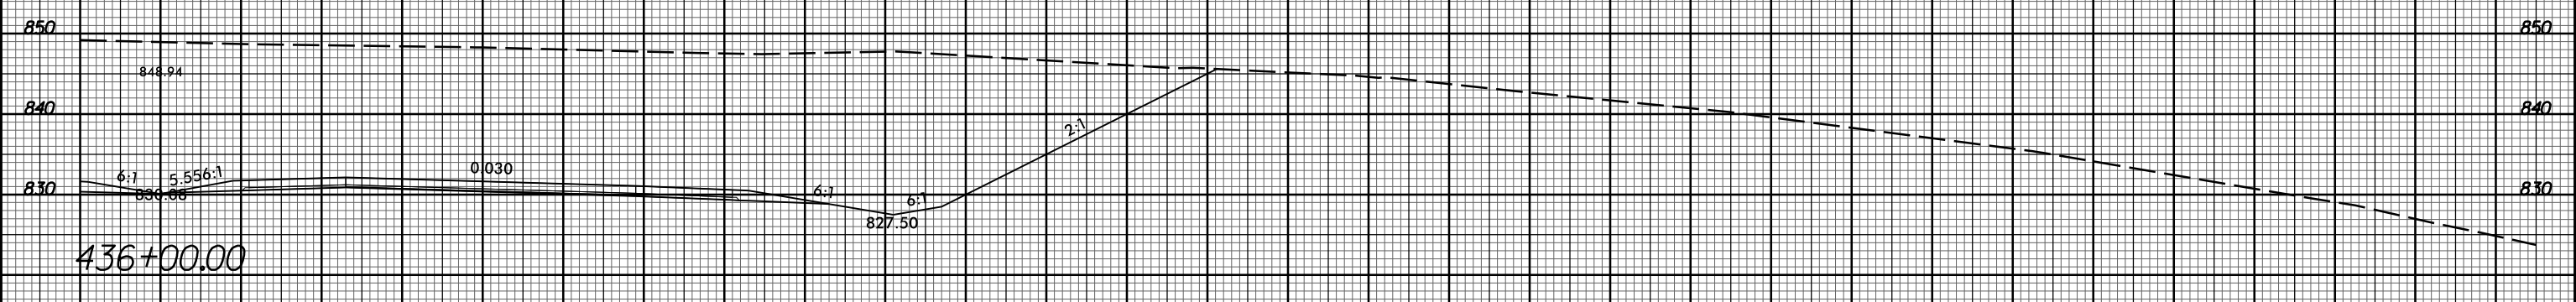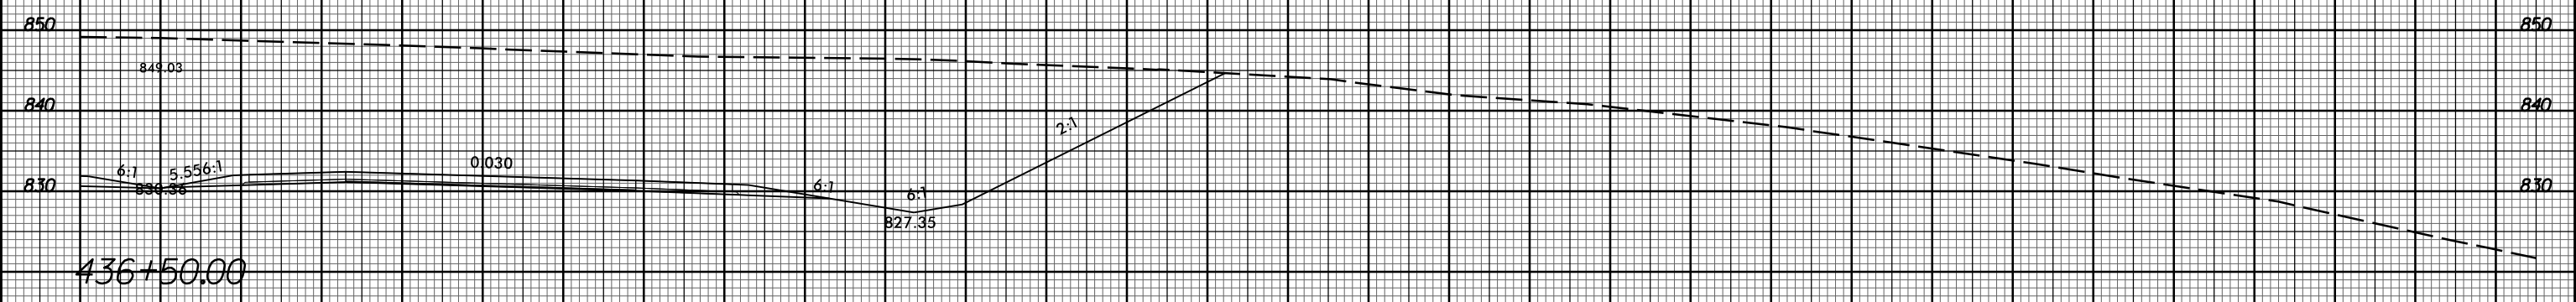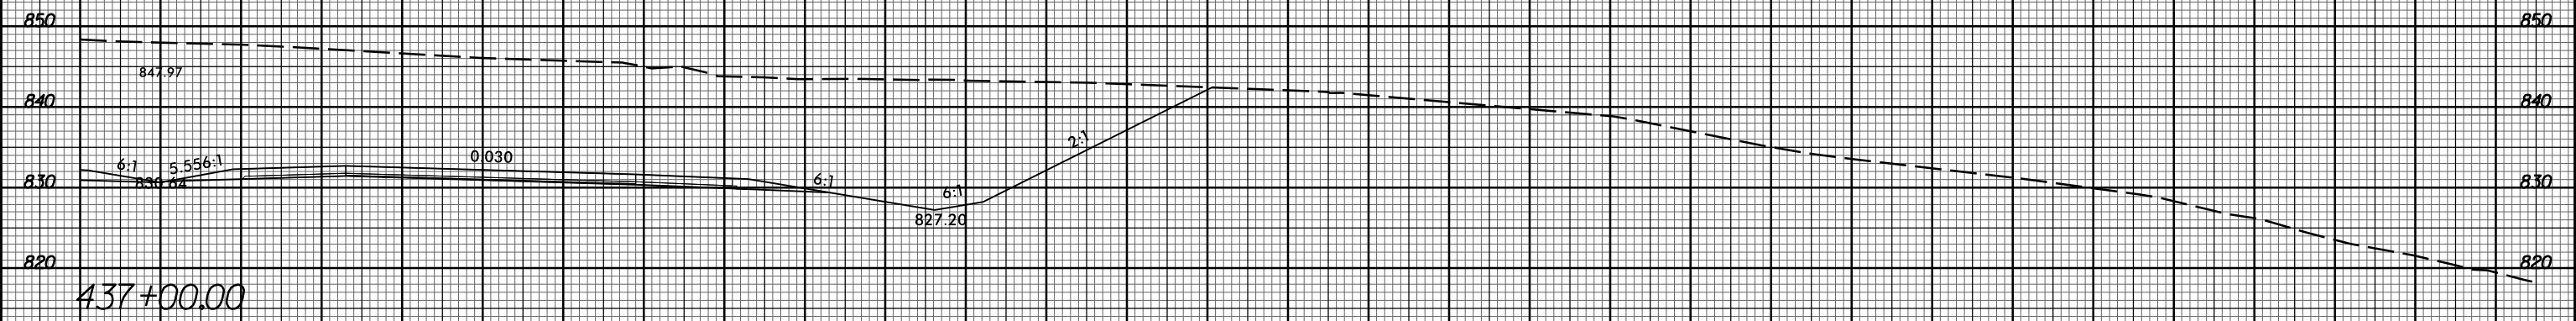

11/20/2017  
I:\Projects\2525C-rdy\_xpl.Lrt.dgn  
User:rdy

-4-