


8/23/99



PROJ. REFERENCE NO.
U-2525C

SHEET NO.
X-350

10 0 10 20 

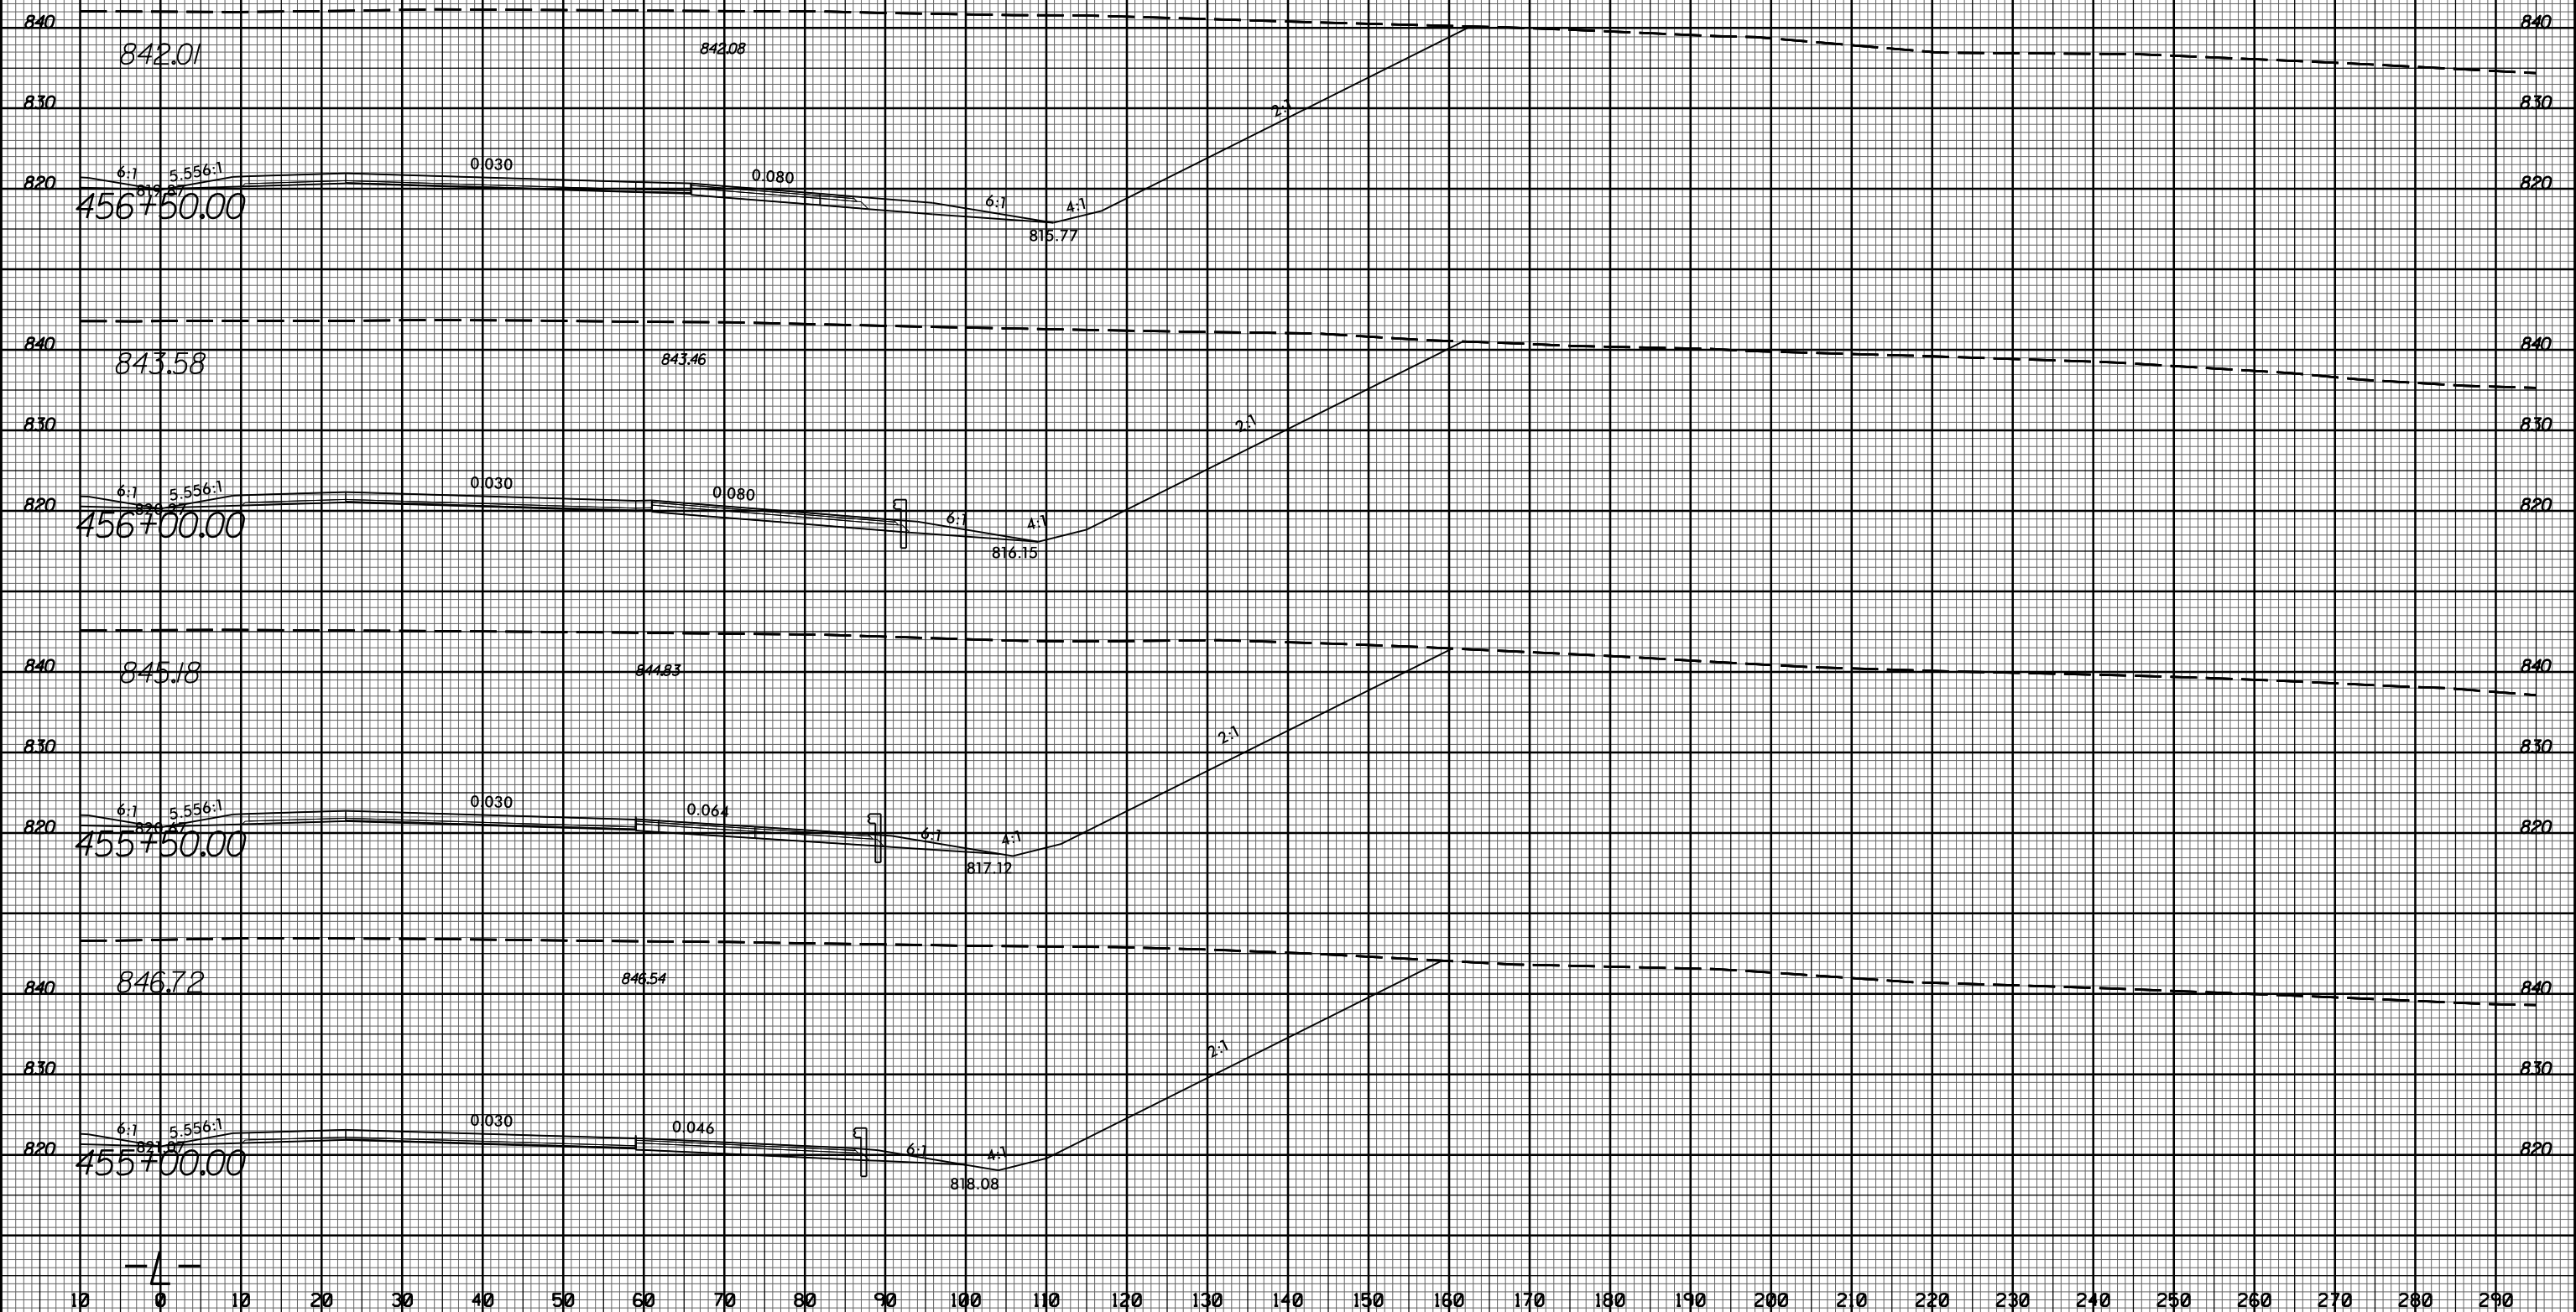

-4-

11/20/2017
I:\Projects\2525C_rdy_xpl.Lrt.dgn
User: jbr