


8/23/99



PROJ. REFERENCE NO. U-2525C SHEET NO. X-354


10 0 10 20 

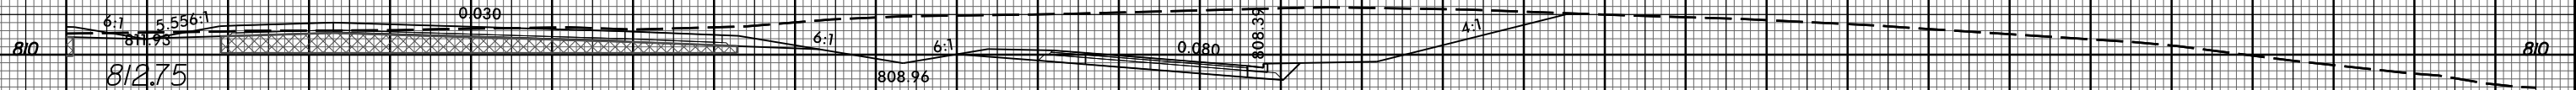


466+50.00



466+00.00

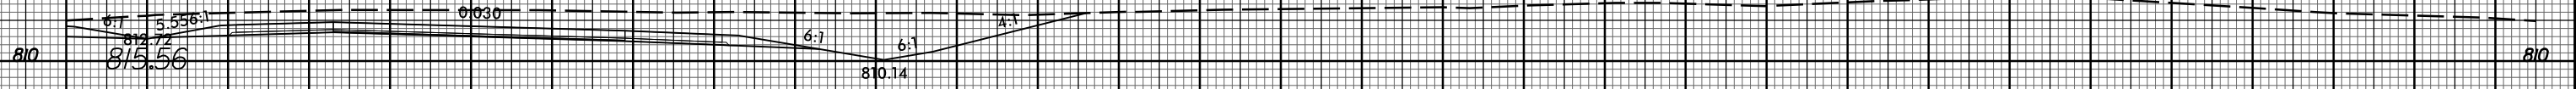

465+50.00

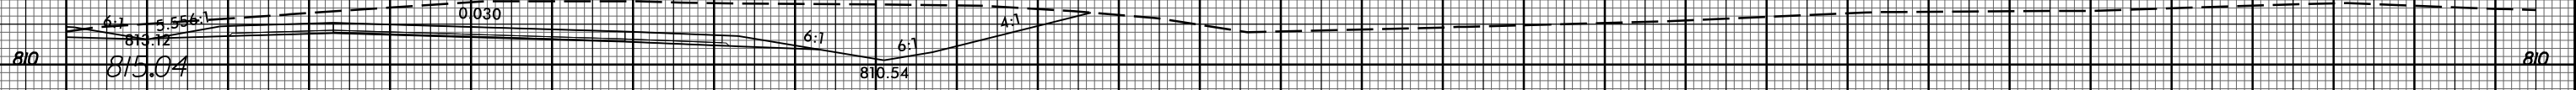

465+00.00

-4-

10 0 10 20 

11/20/2017 11:58:32 AM U:\Projects\2525C\rdy_xpl.Lrt.dgn