


8/23/99



PROJ. REFERENCE NO.
U-2525C

SHEET NO.
X-355

10 0 10 20 

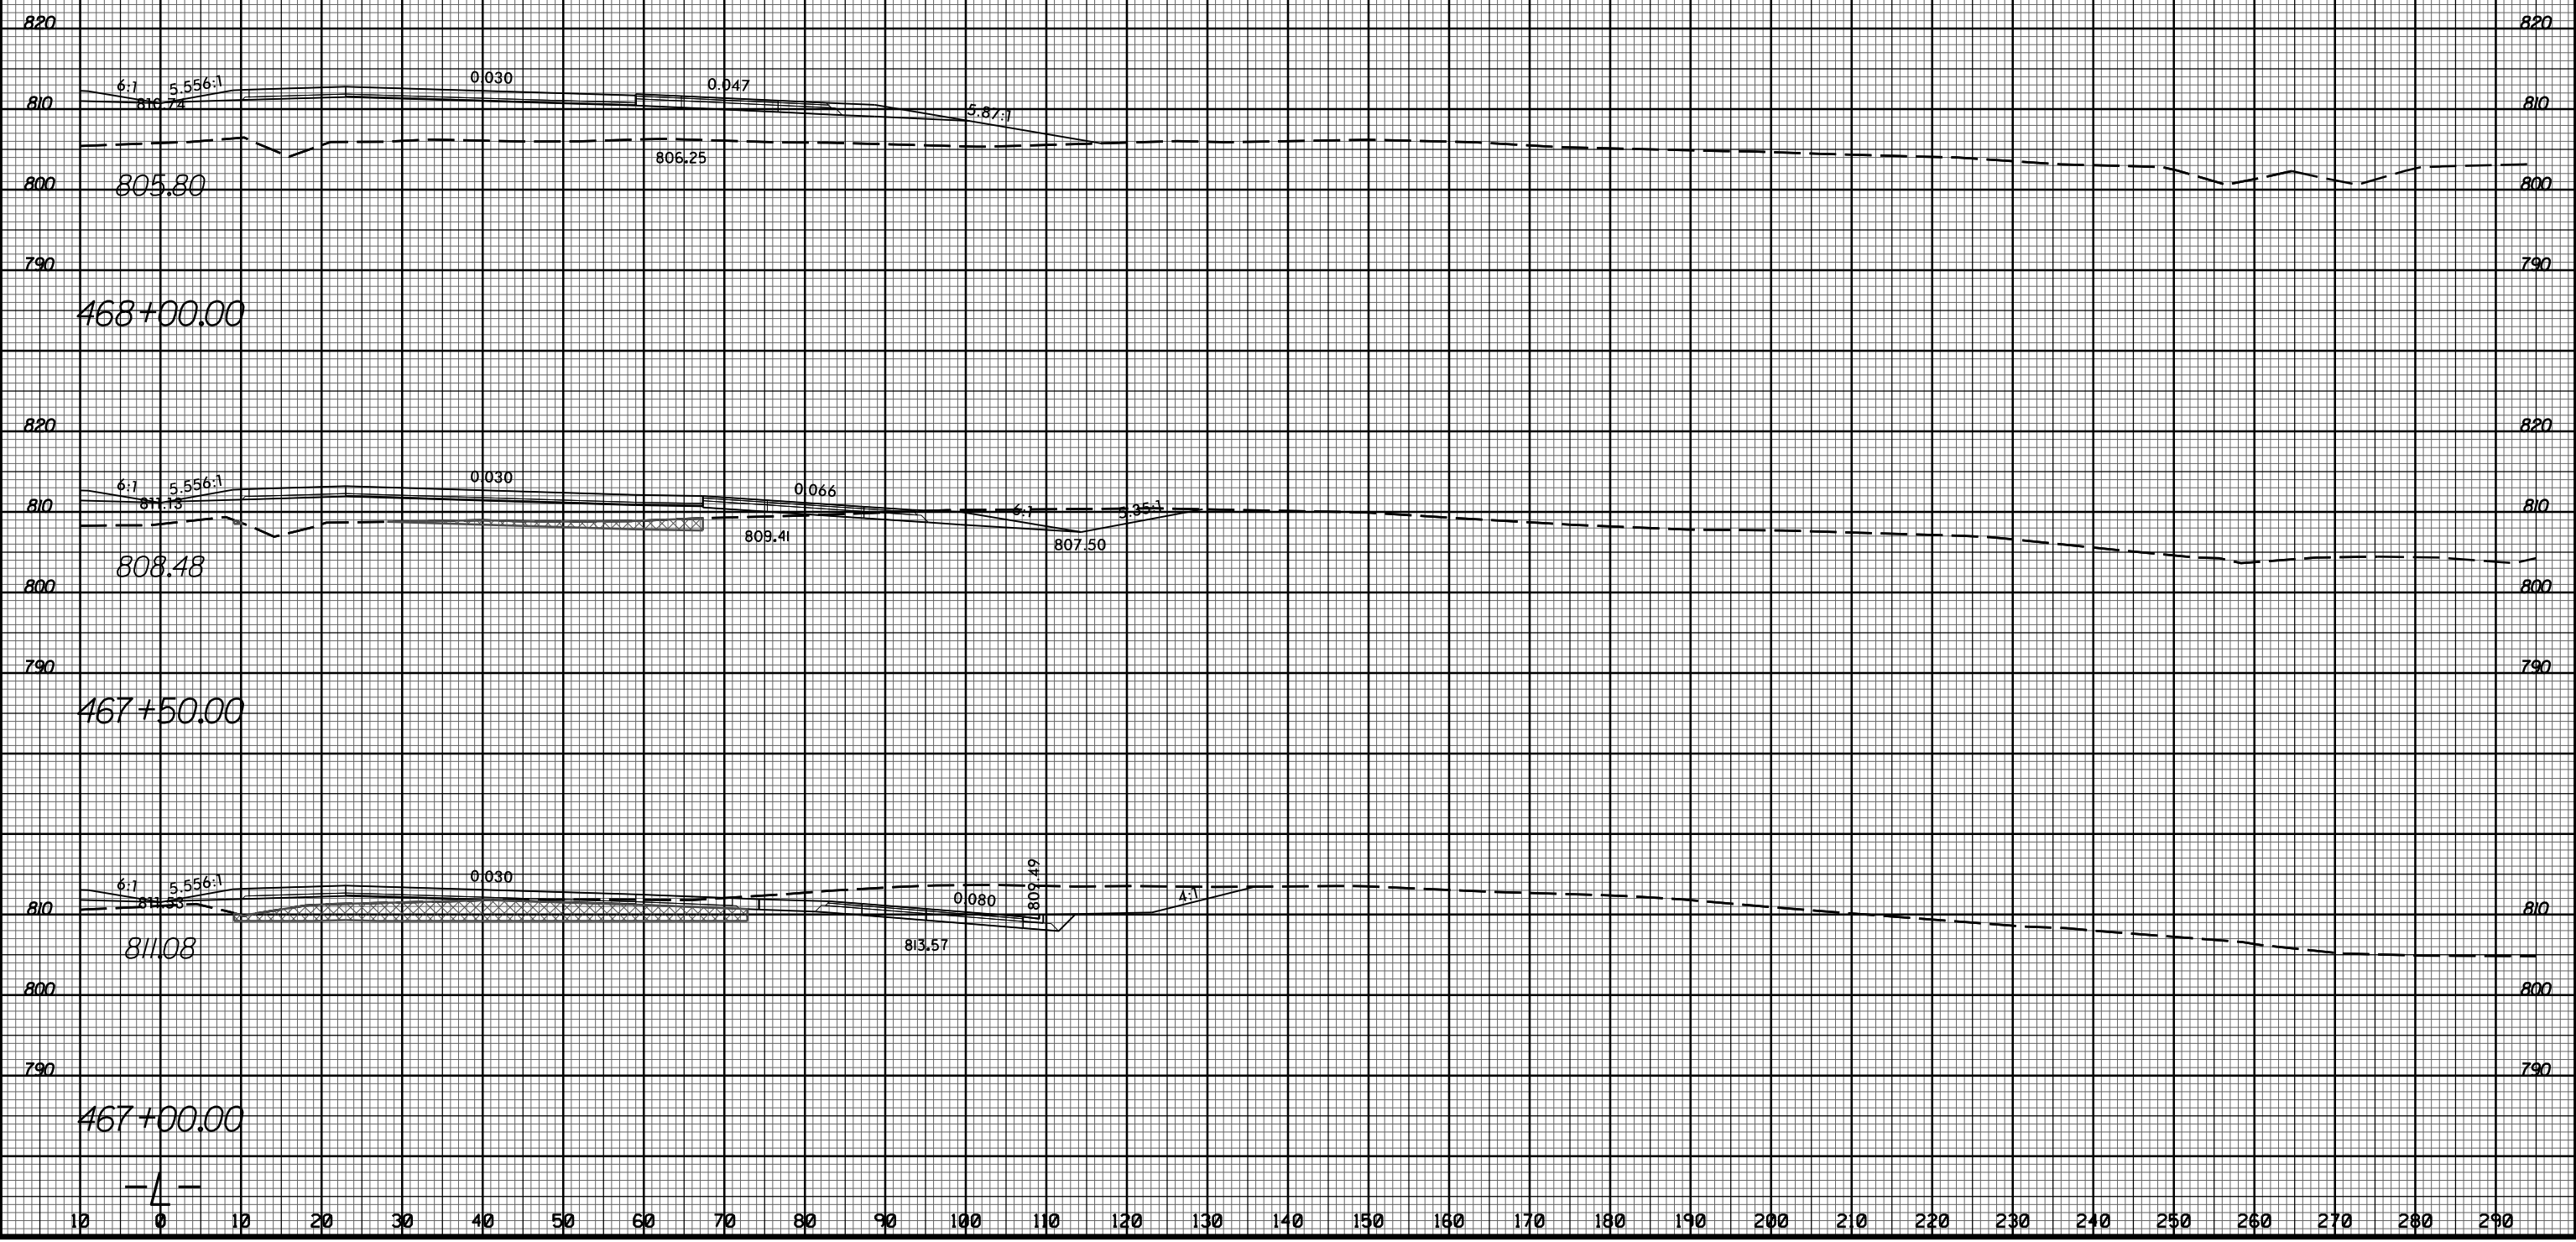

11/20/2017
1:5:18:325c_rdy_xpl.Lrt.dgn
1:5:18:325c_rdy

10 0 10 20 