


8/23/99




PROJ. REFERENCE NO.  
U-2525C

SHEET NO.  
X-363


10 0 10 20 

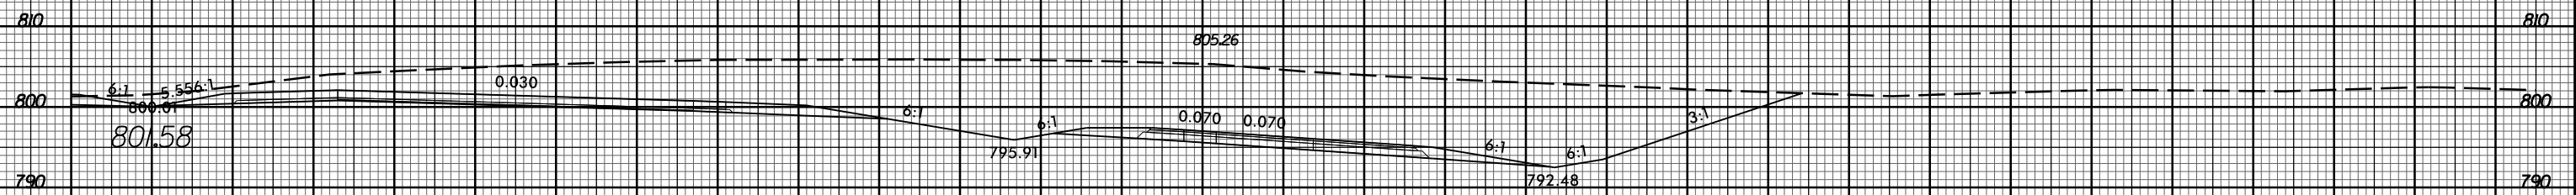


481+50.00

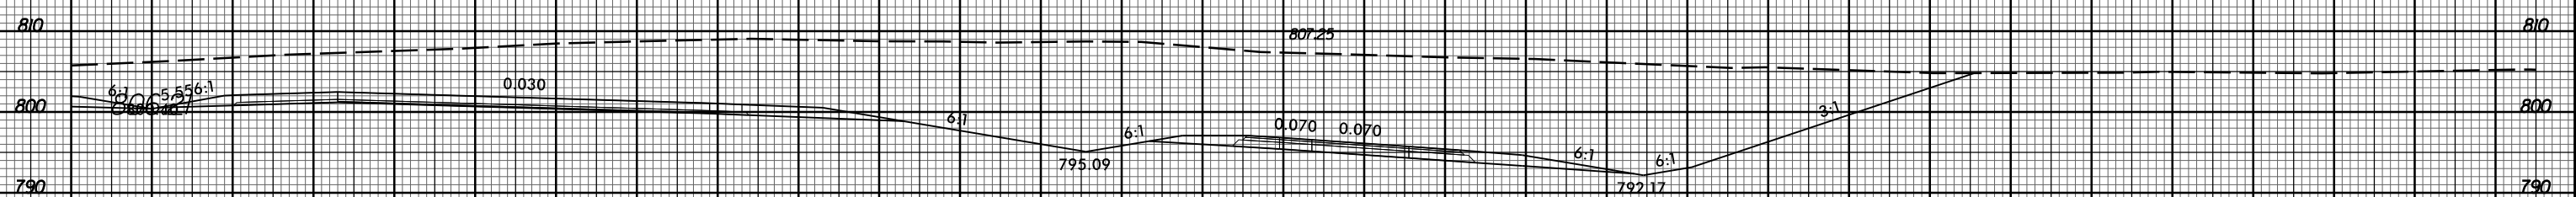

481+00.00

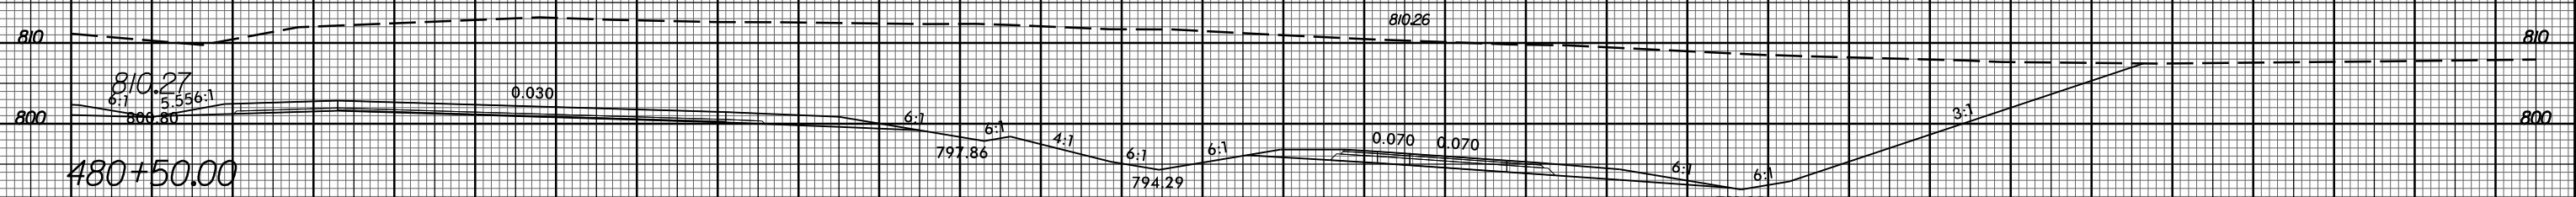

480+50.00

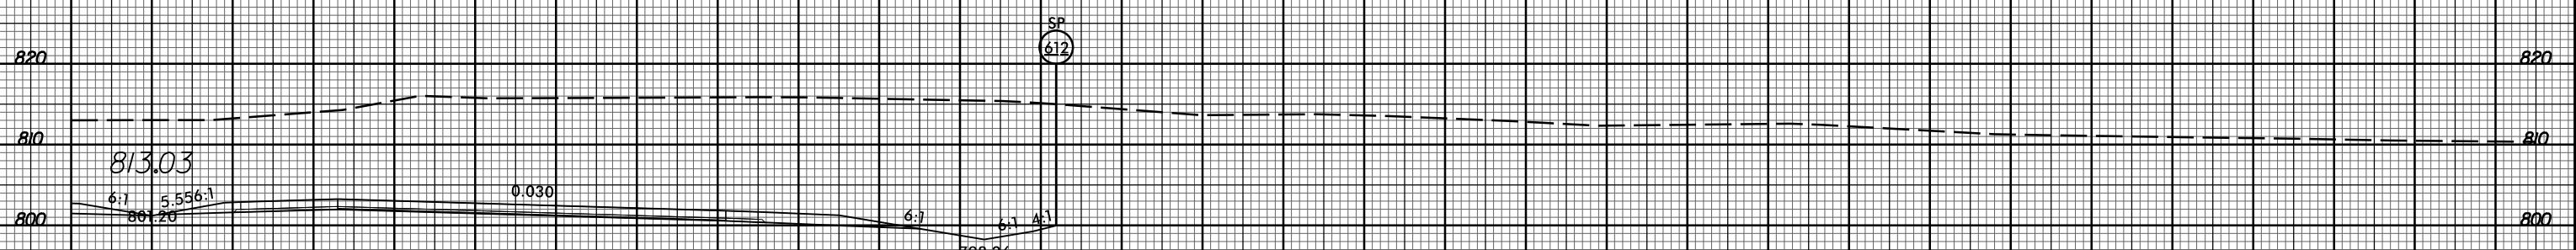

480+00.00

10 0 10 20 

11/20/2017  
13:58:35  
U:\Projects\2525C\rdy\_xpl.Lrt.dgn