



8/23/99



PROJ. REFERENCE NO.  
U-2525C

SHEET NO.  
X-374

10 0 10 20 

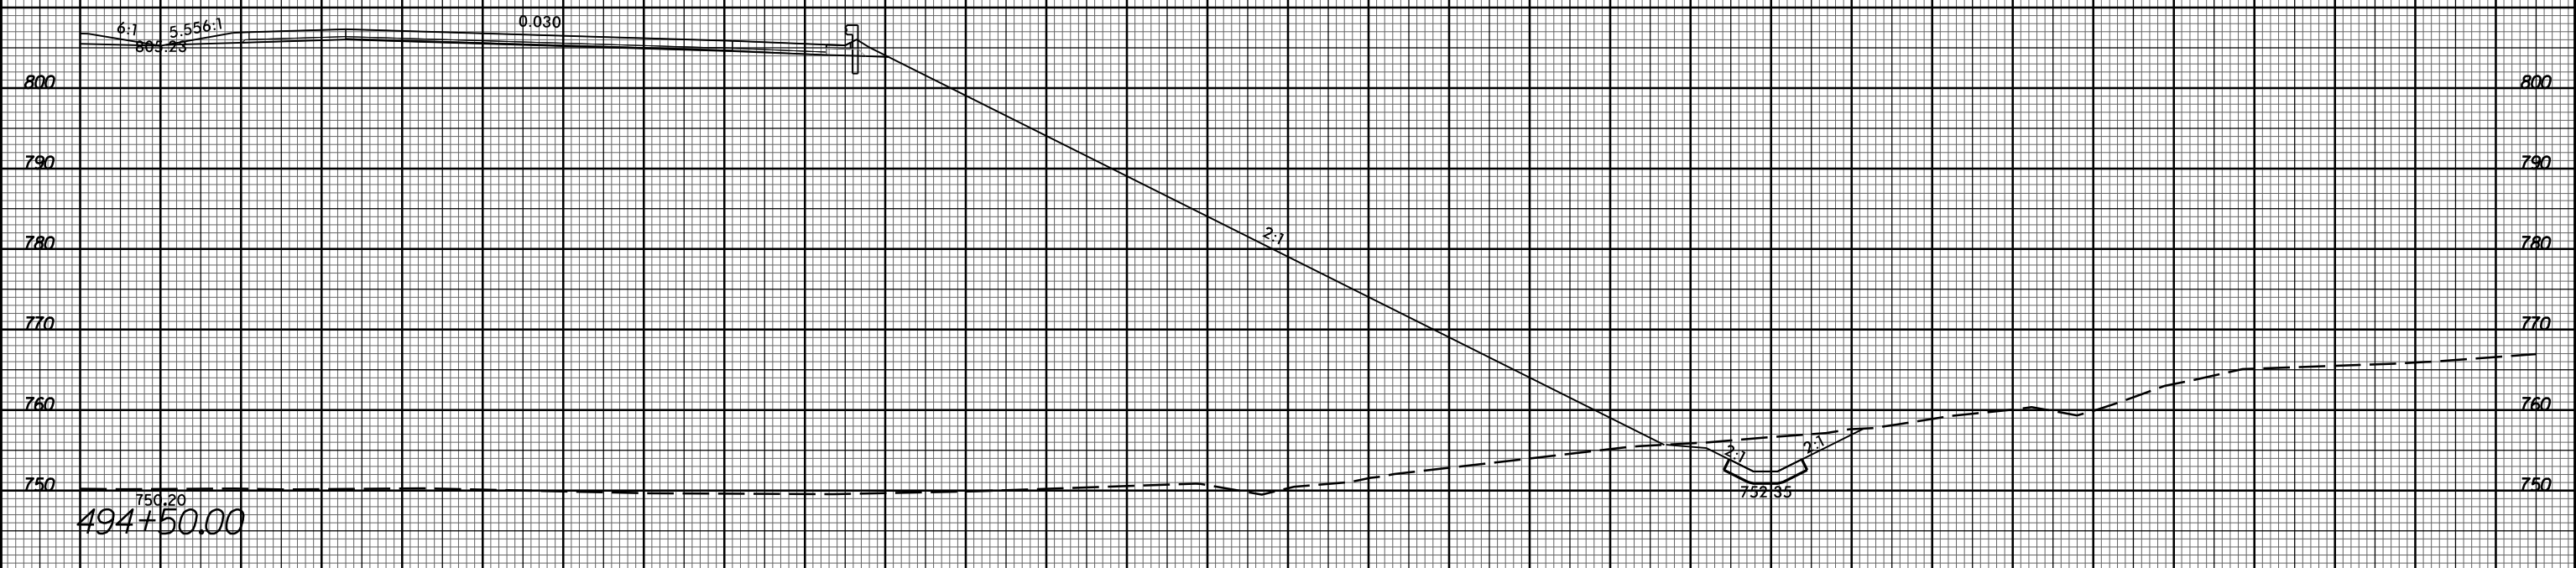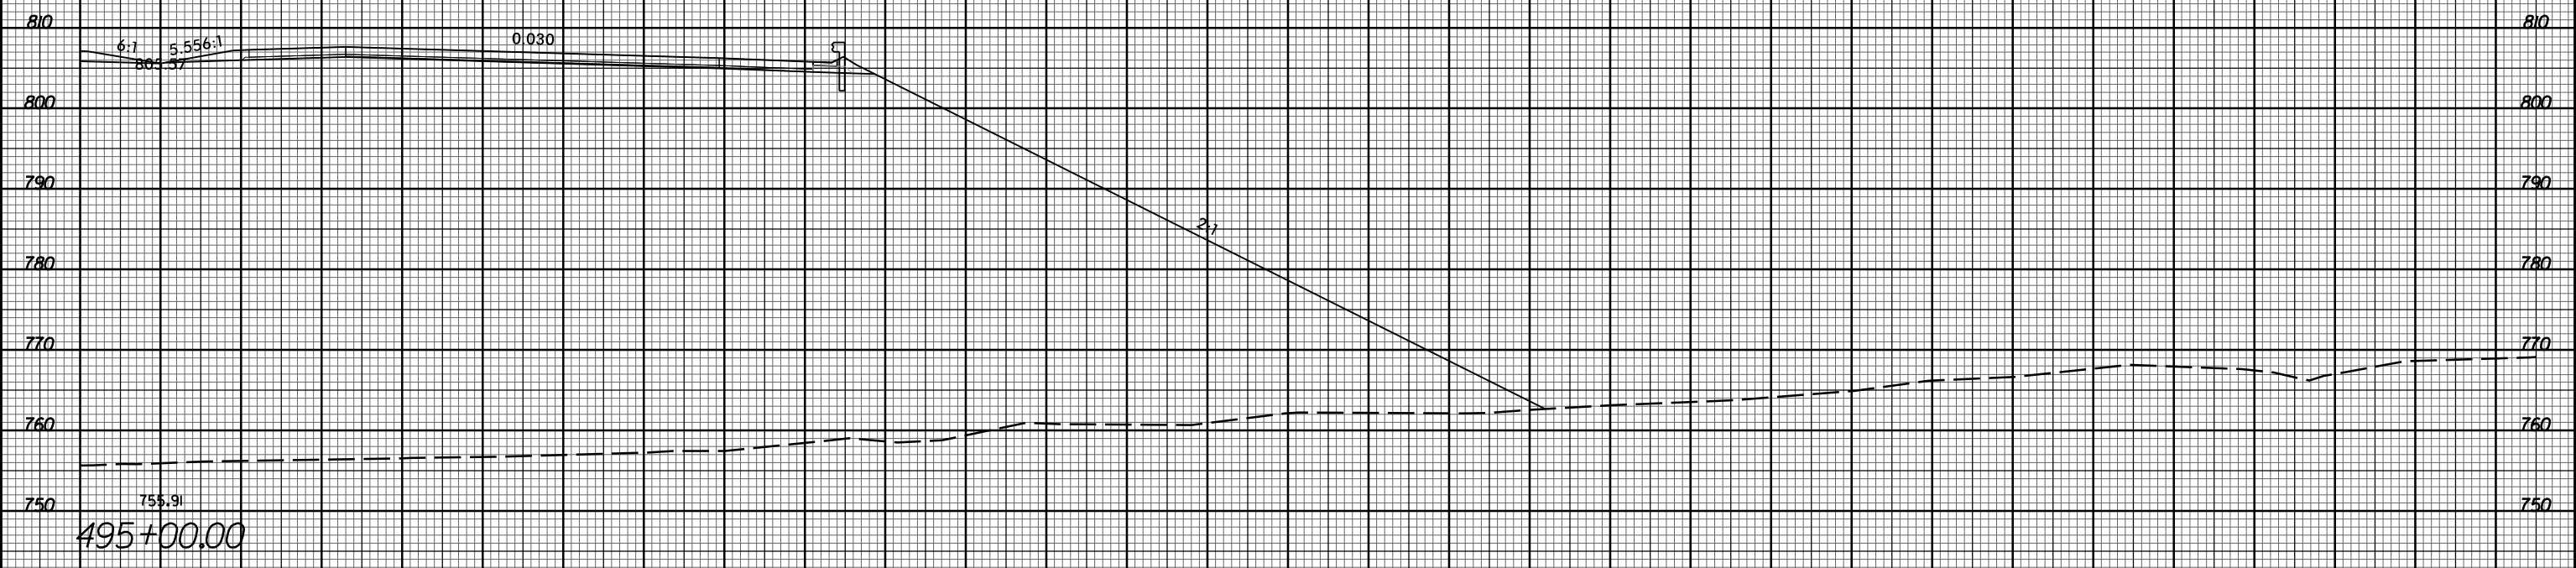

10 0 10 20 

11/20/2017  
I:\Projects\2525C\_rdy\_xpl.Lrt.dgn

-4-