


8/23/99




PROJ. REFERENCE NO.
U-2525C

SHEET NO.
X-375

10 0 10 20 

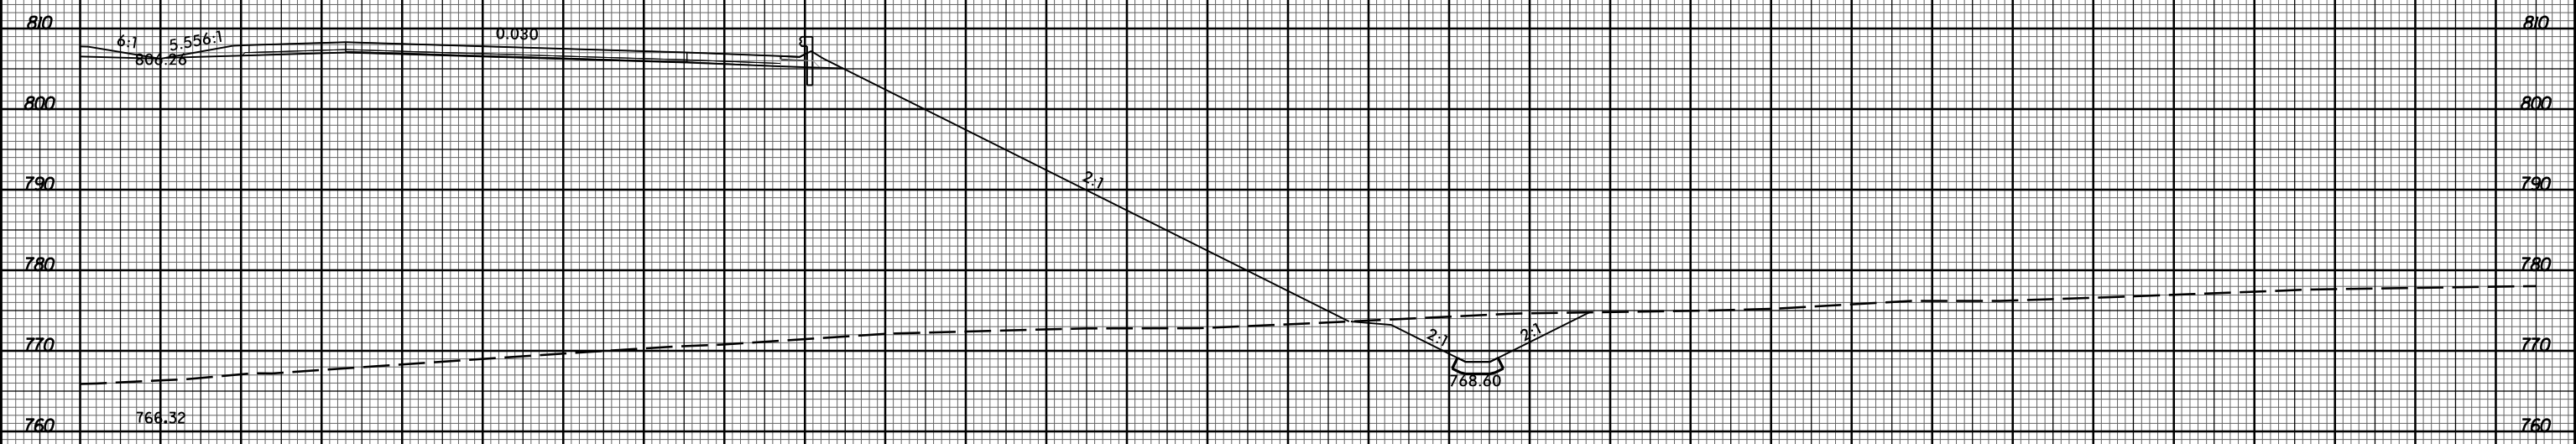

496+00.00

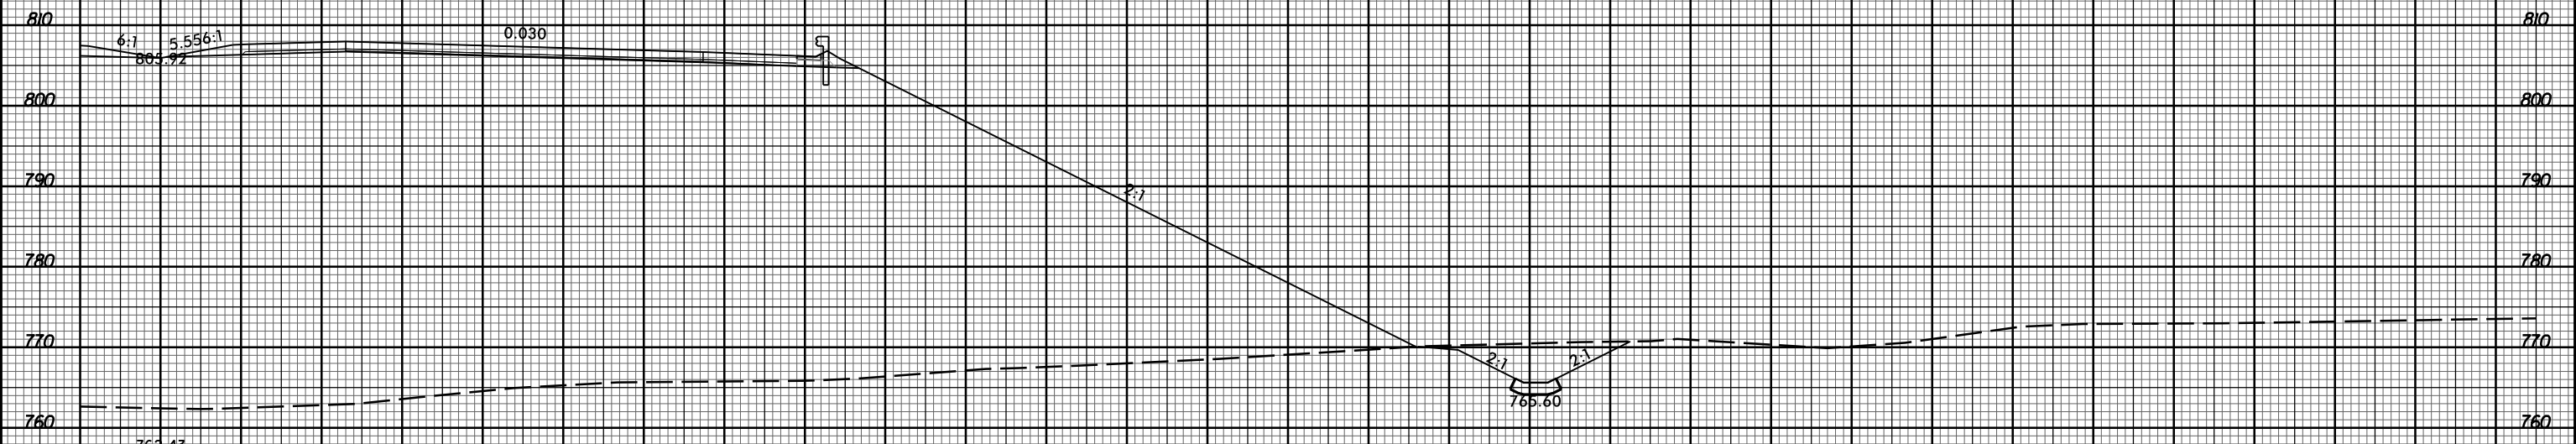

495+50.00

10 0 10 20 

11/20/2017
I:\Projects\2525C_rdy_xpl.Lrt.dgn

-4-