


8/23/99



PROJ. REFERENCE NO.  
U-2525C

SHEET NO.  
X-378

10 0 10 20 

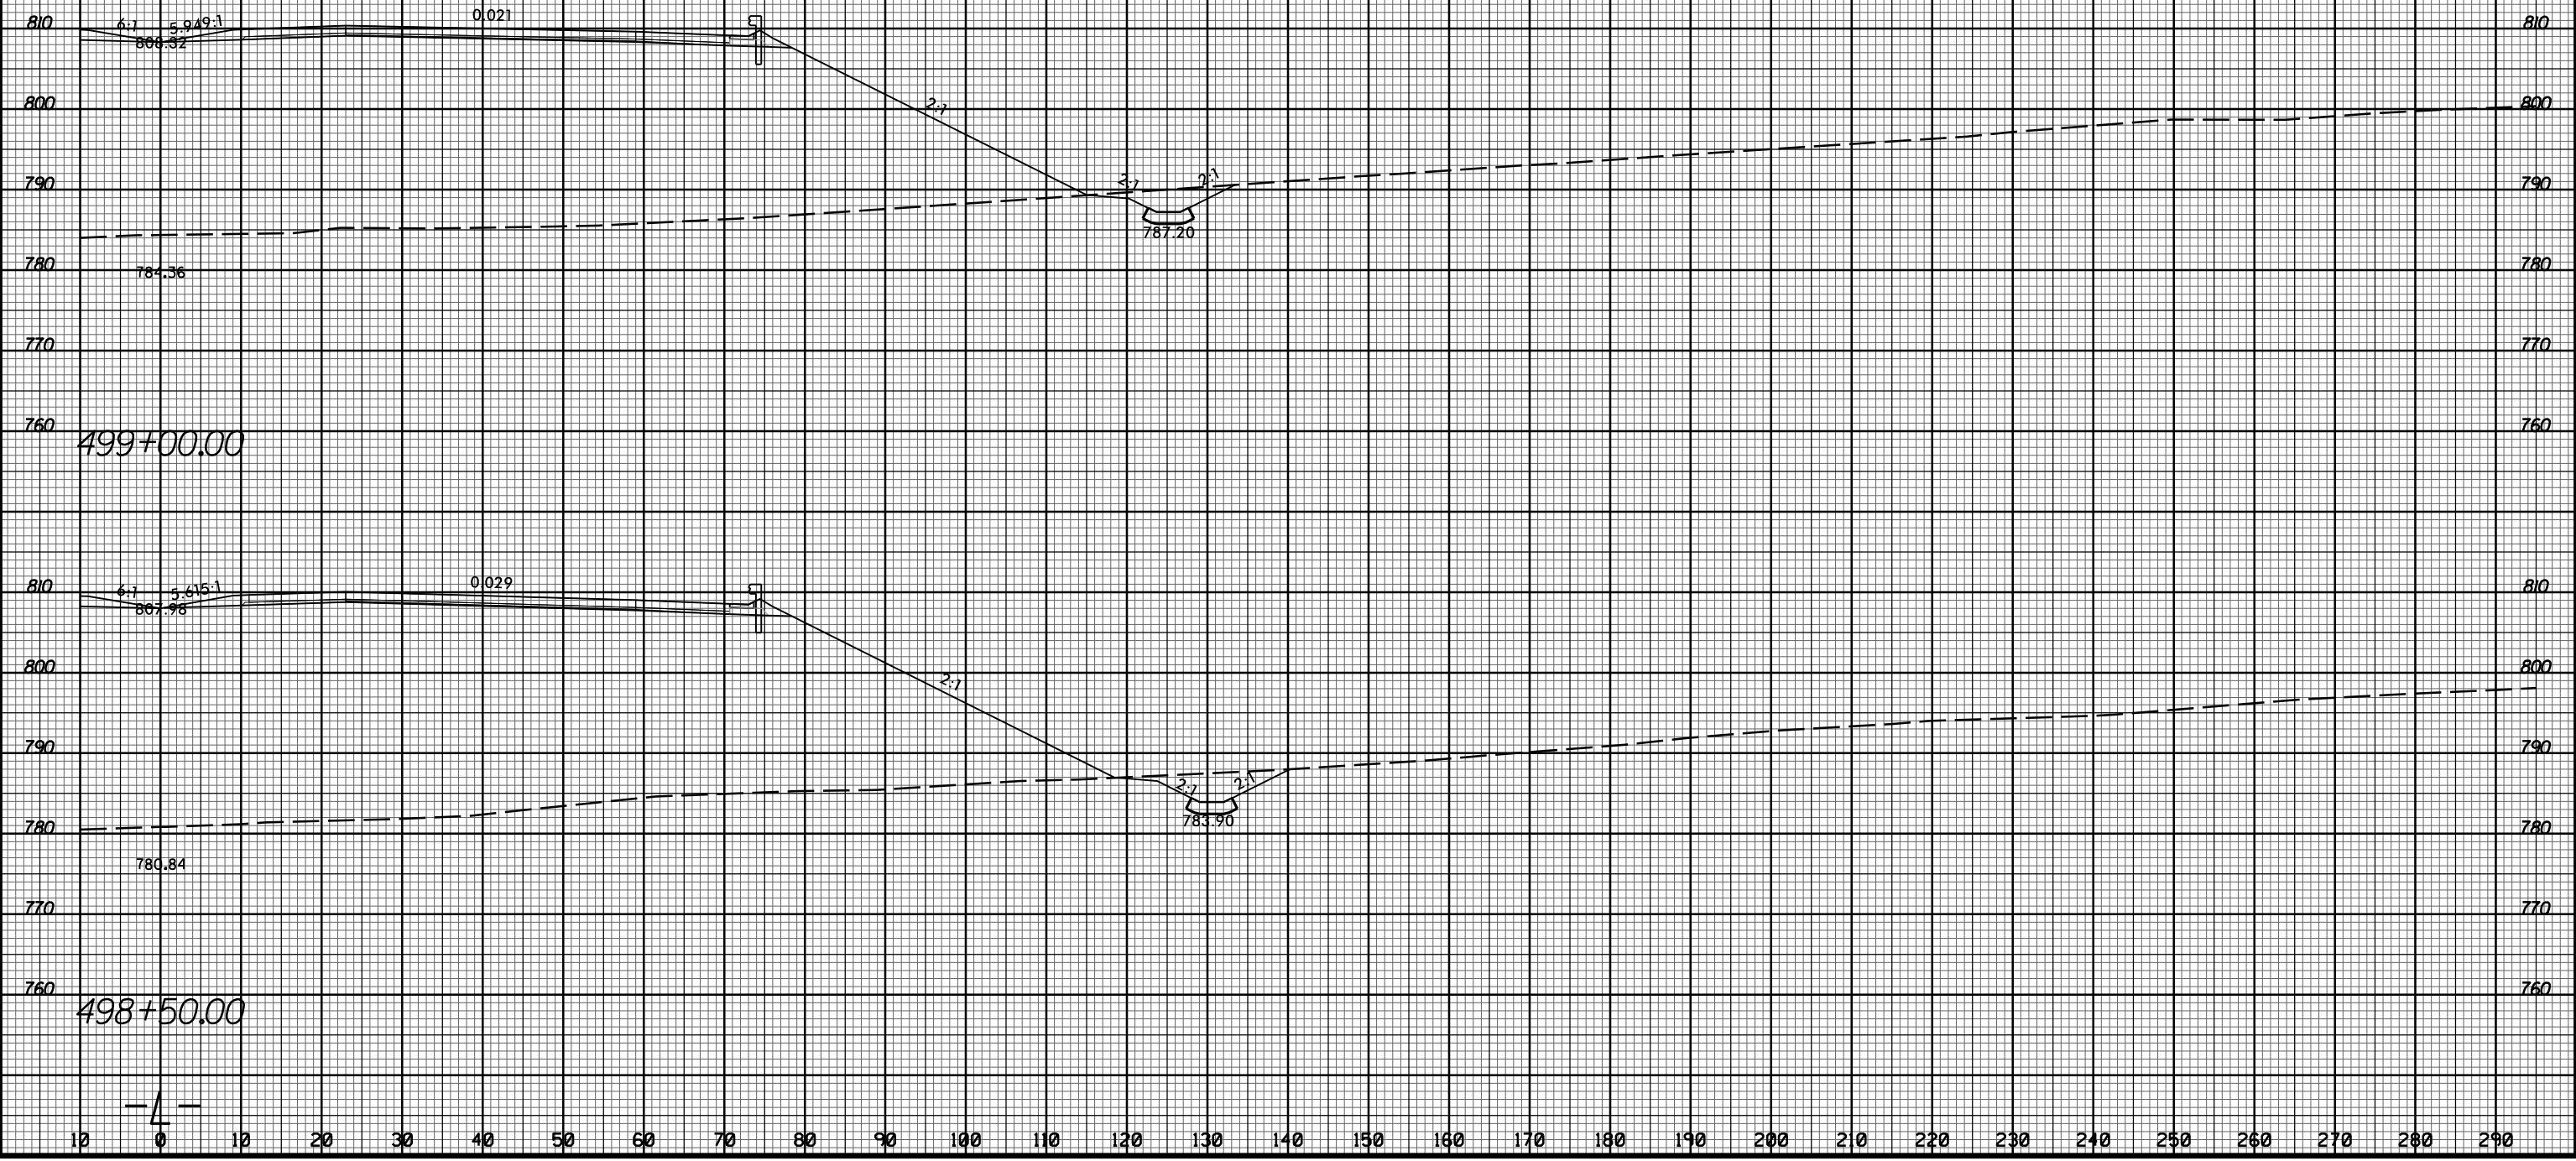

11/20/2017  
I:\Projects\2525c\_rdy\_xpl.Lrt.dgn  
13:53:16

-4-