




8/23/99



PROJ. REFERENCE NO.
U-2525C

SHEET NO.
X-379

10 0 10 20 

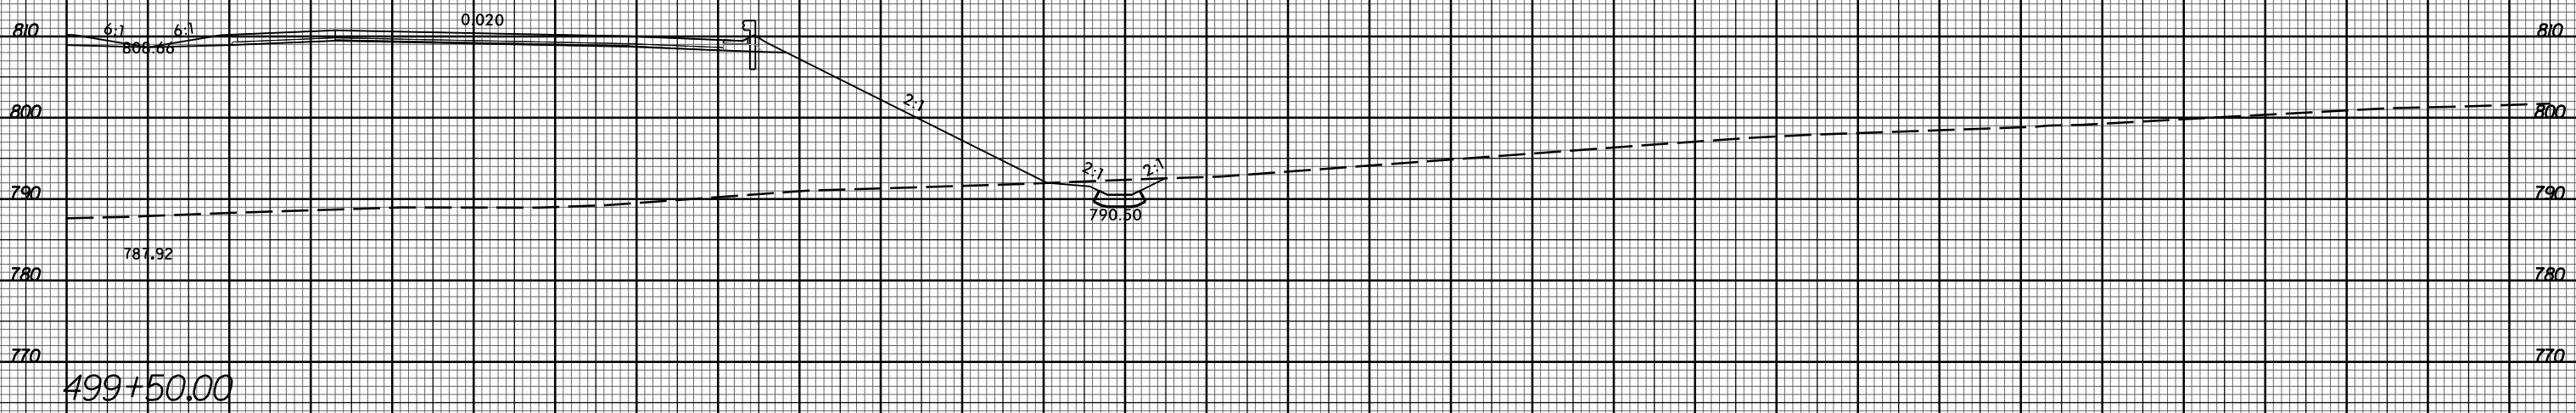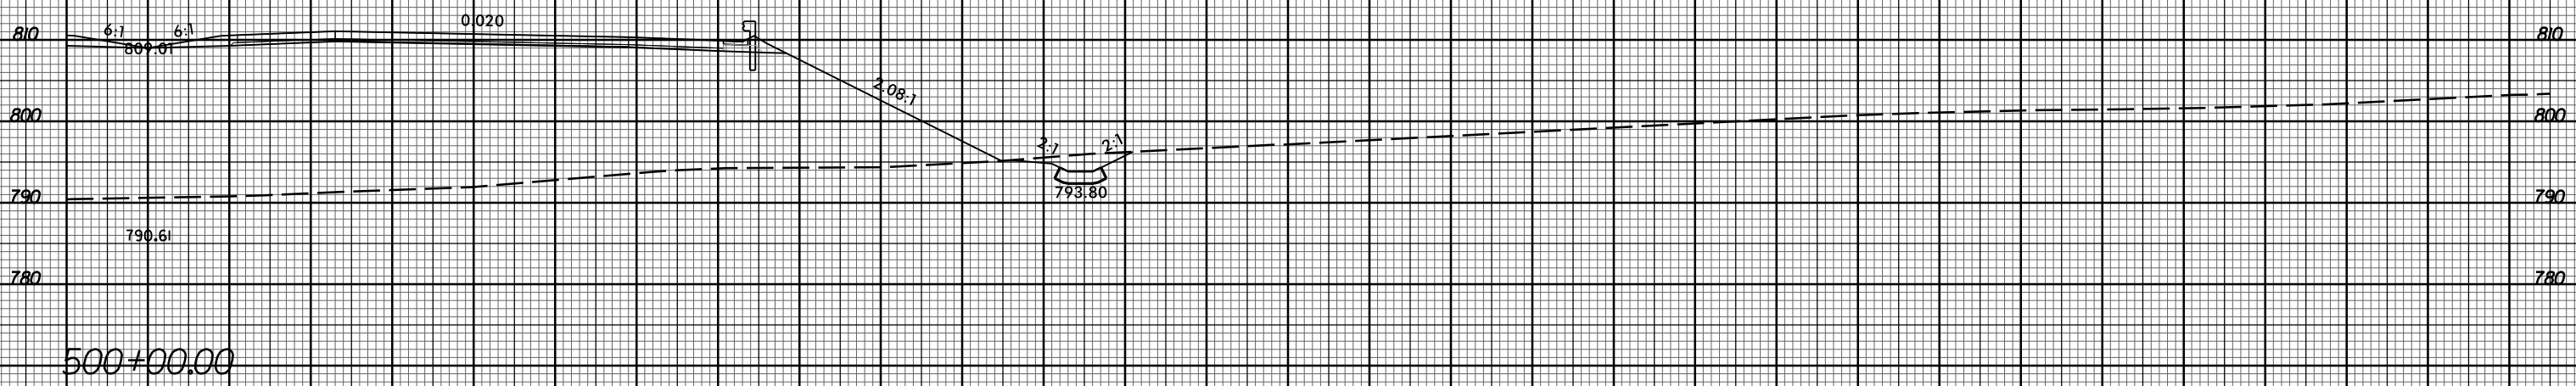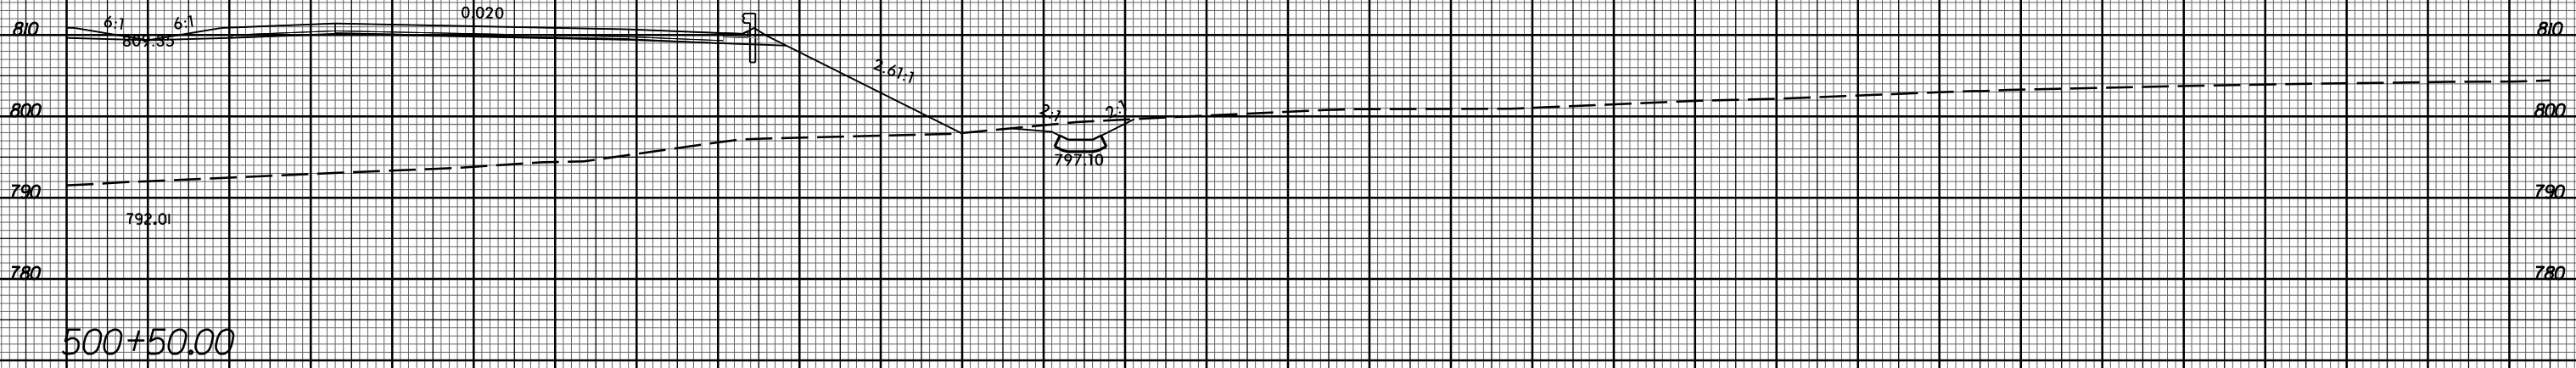

10 0 10 20 

11/20/2017
I:\Projects\2525c_rdy_xpl.Lrt.dgn