



8/23/99

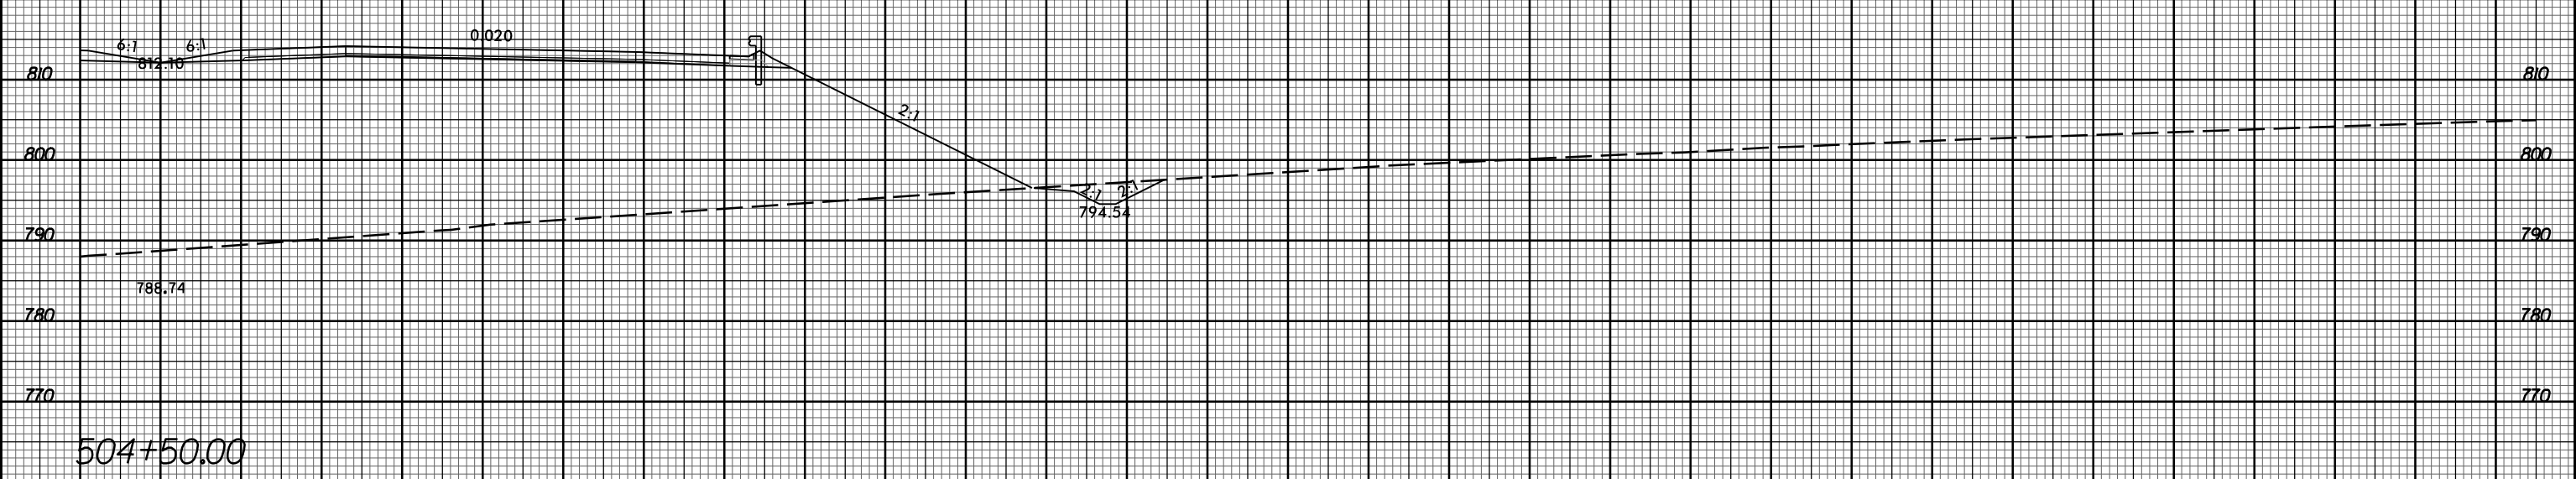

PROJ. REFERENCE NO.	SHEET NO.
U-2525C	X-383

10 0 10 20 

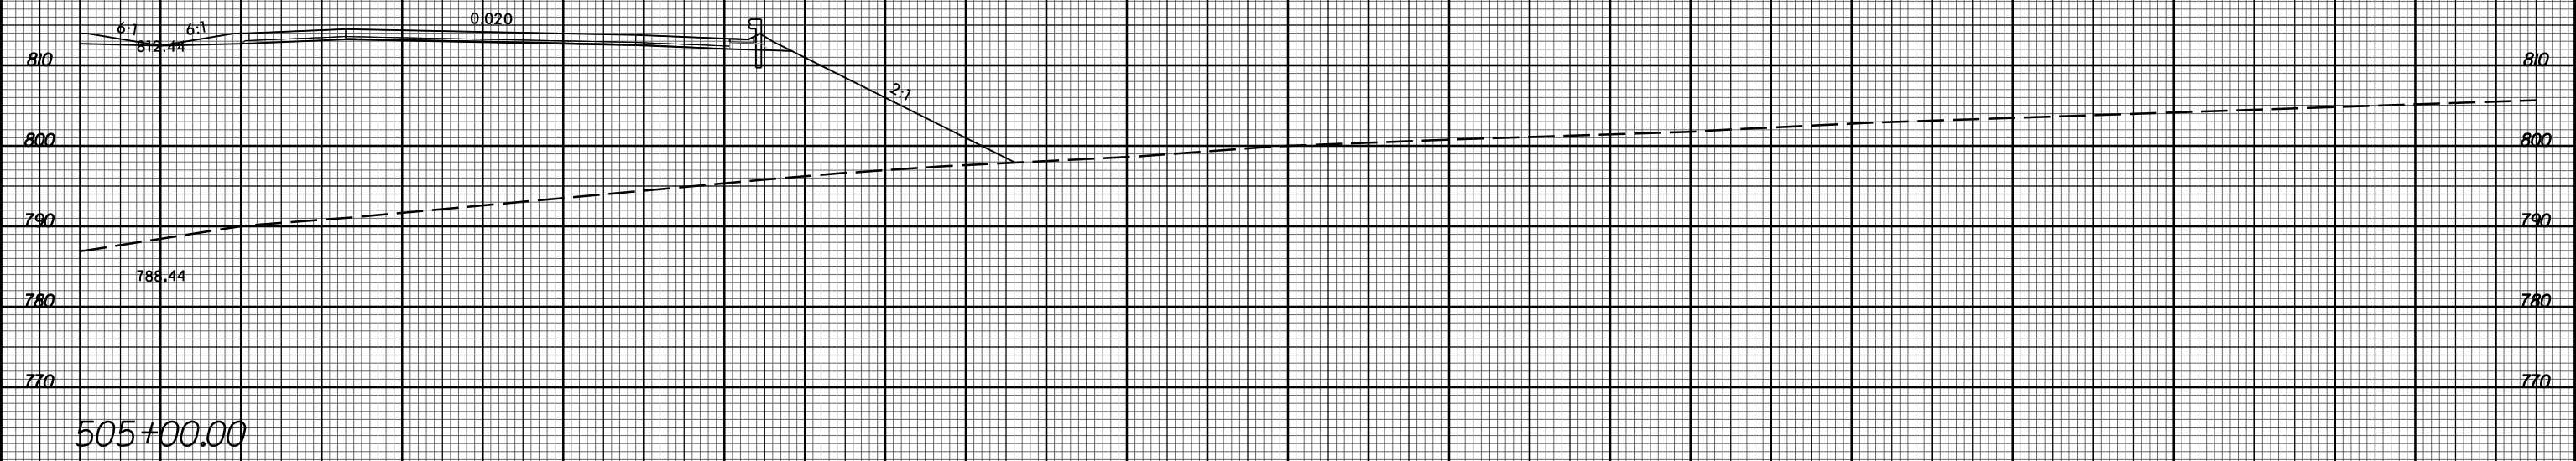

10 0 10 20 

11/20/2017
 I:\Projects\2525C_rdy_xpl.Lrt.dgn
 JSE:R3/16/07