

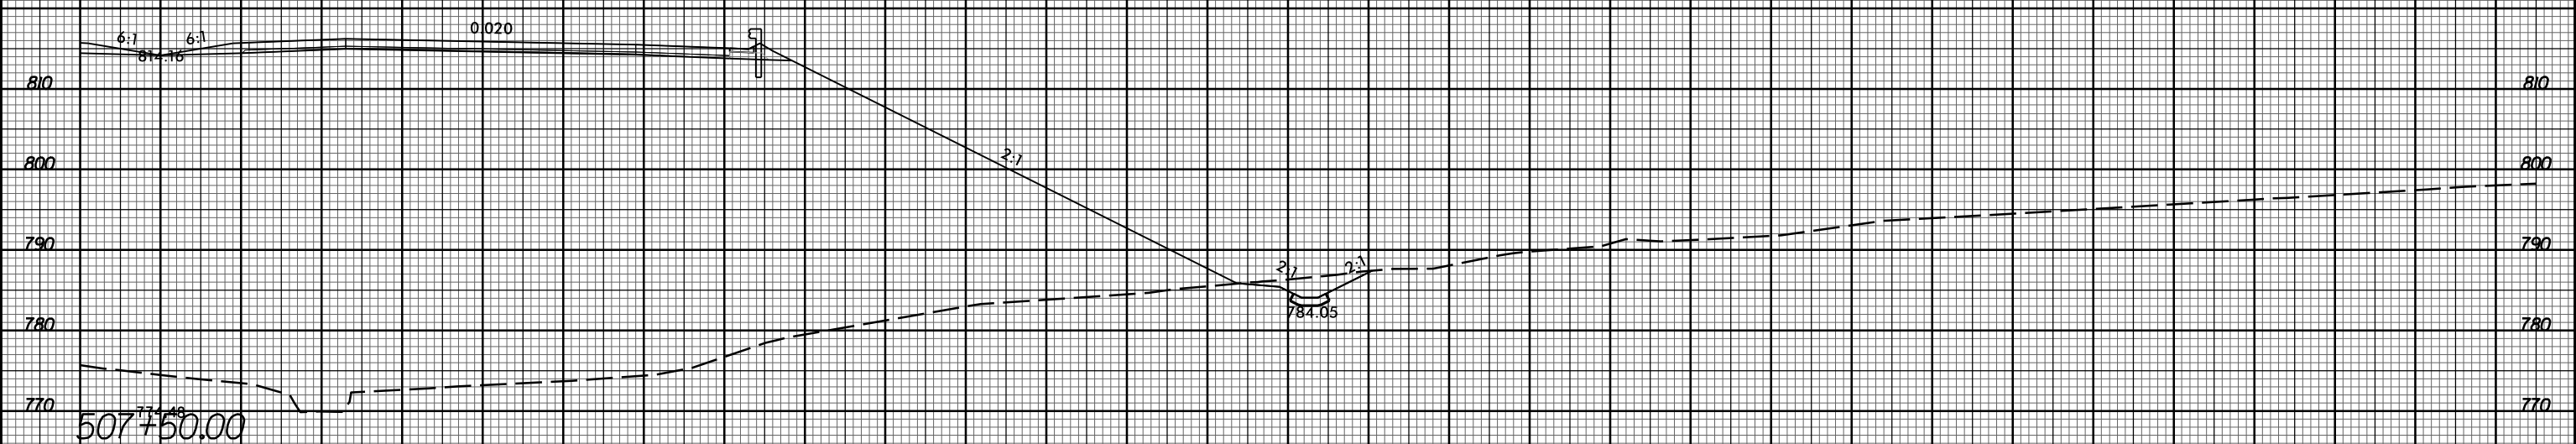


8/23/99

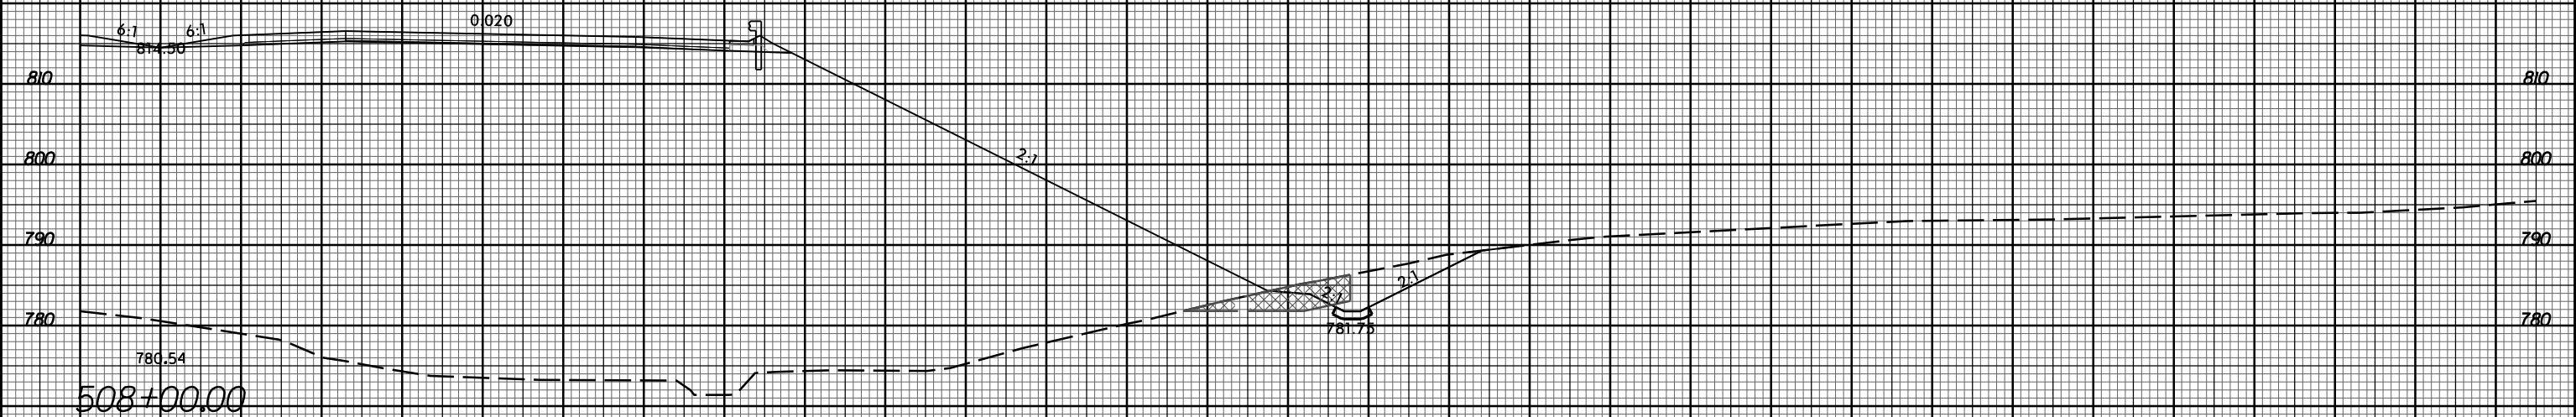

PROJ. REFERENCE NO. U-2525C SHEET NO. X-386

10 0 10 20 

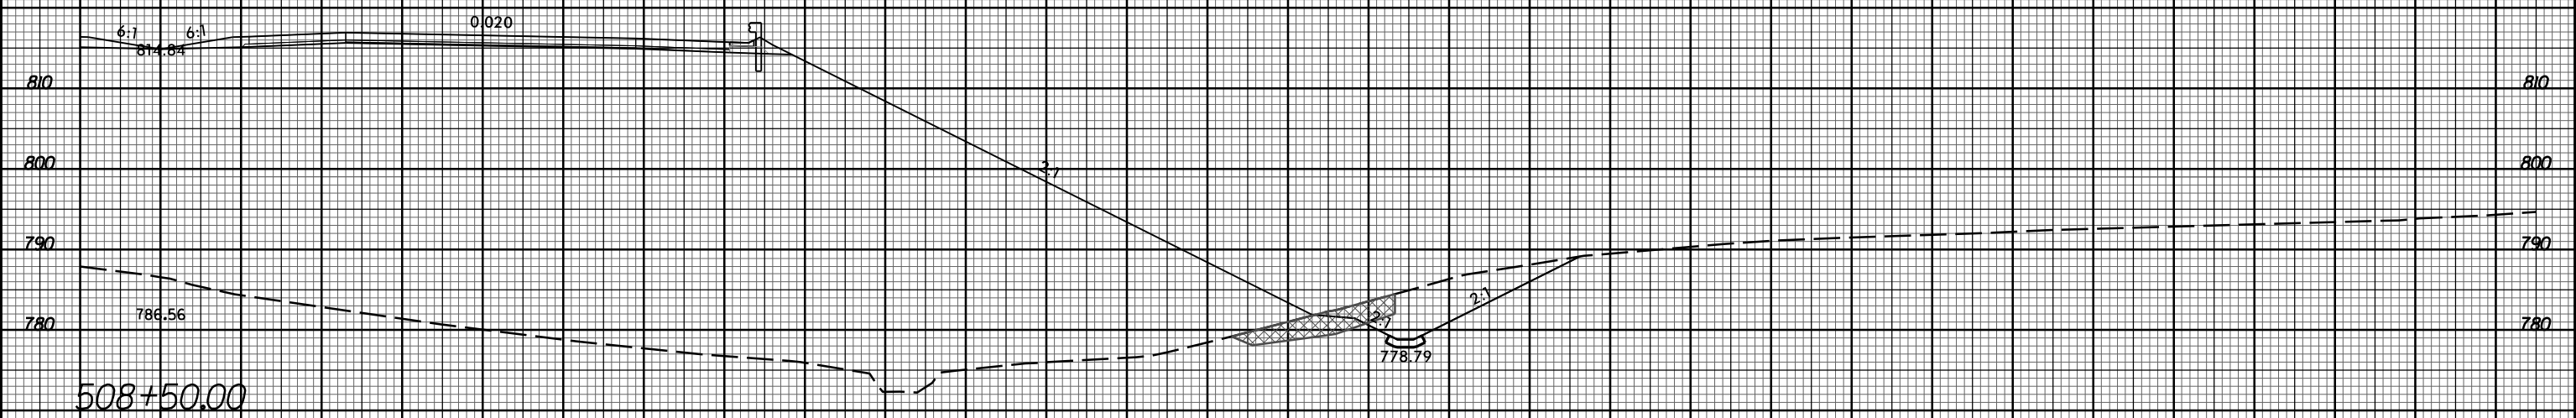

10 0 10 20 

11/20/2017 11:58:32 AM U:\Projects\2525C\rdy\_xpl.Lrt.dgn

-4-