


8/23/99



PROJ. REFERENCE NO.  
U-2525C

SHEET NO.  
X-388

10 0 10 20 

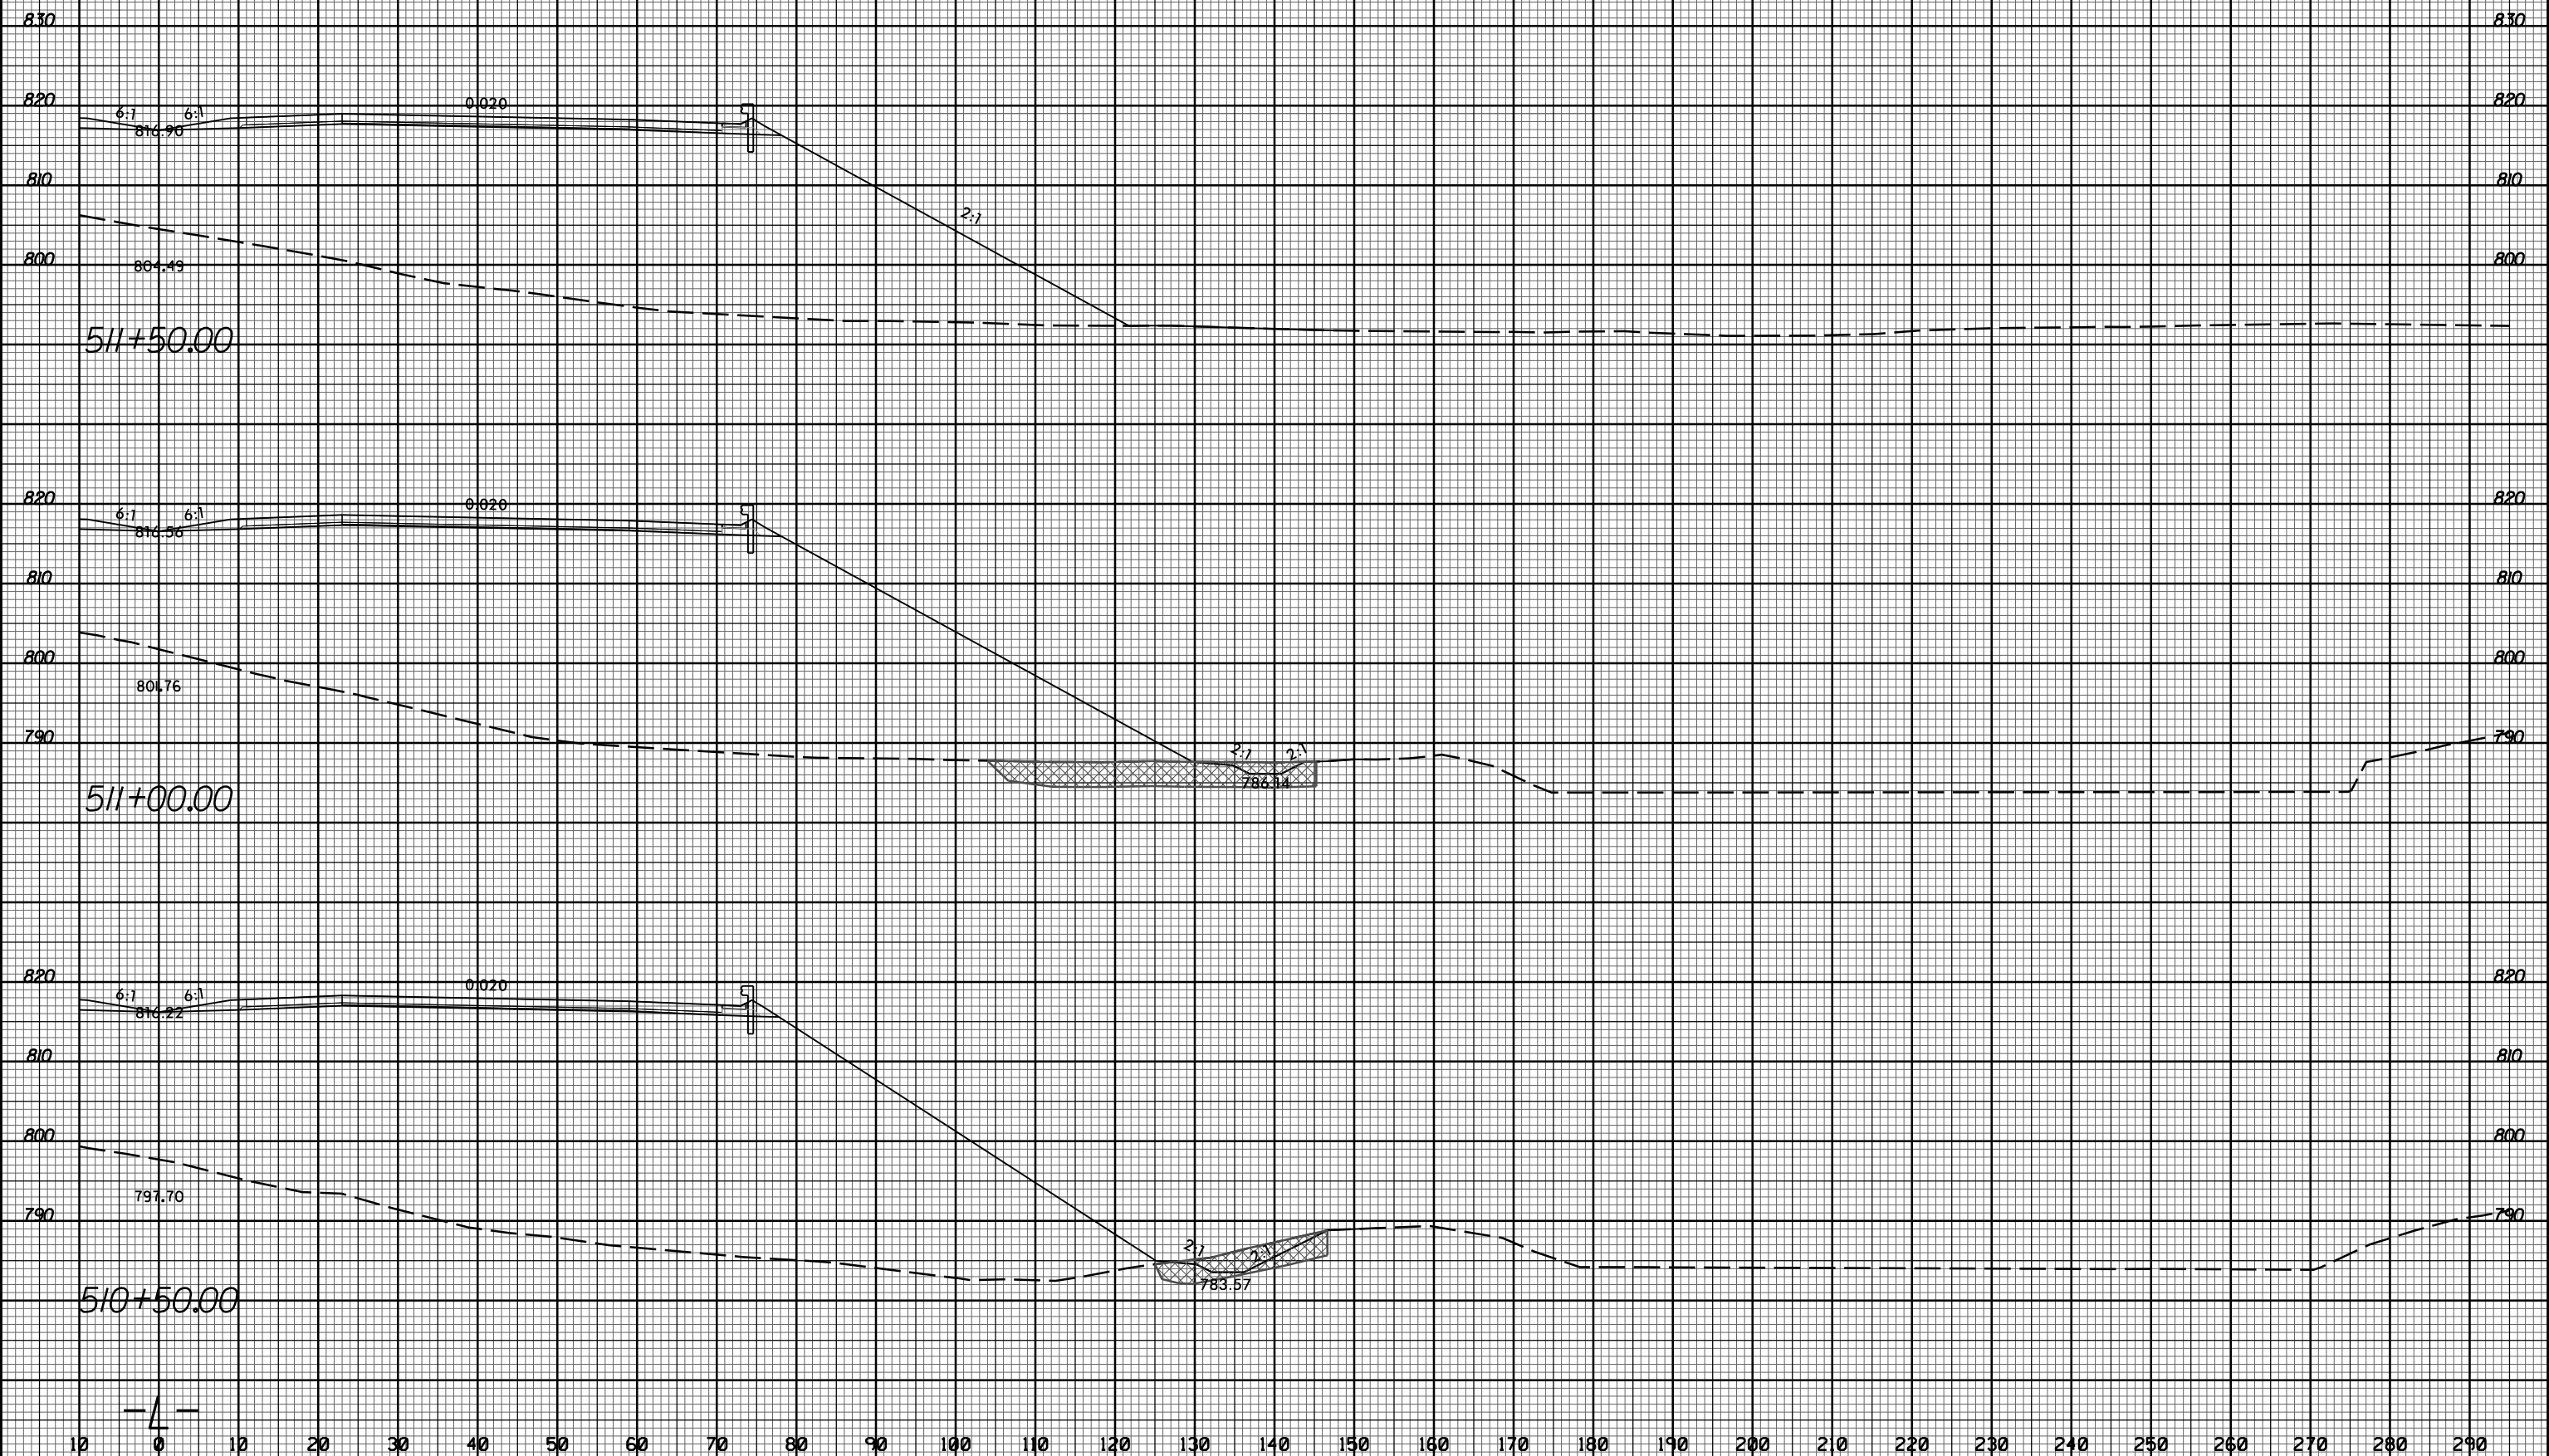

11/20/2017  
1:58:32 PM  
U:\Projects\2525C\rdy\_xpl.Lrt.dgn

-4-