


8/23/99



PROJ. REFERENCE NO.
U-2525C

SHEET NO.
X-392

10 0 10 20 

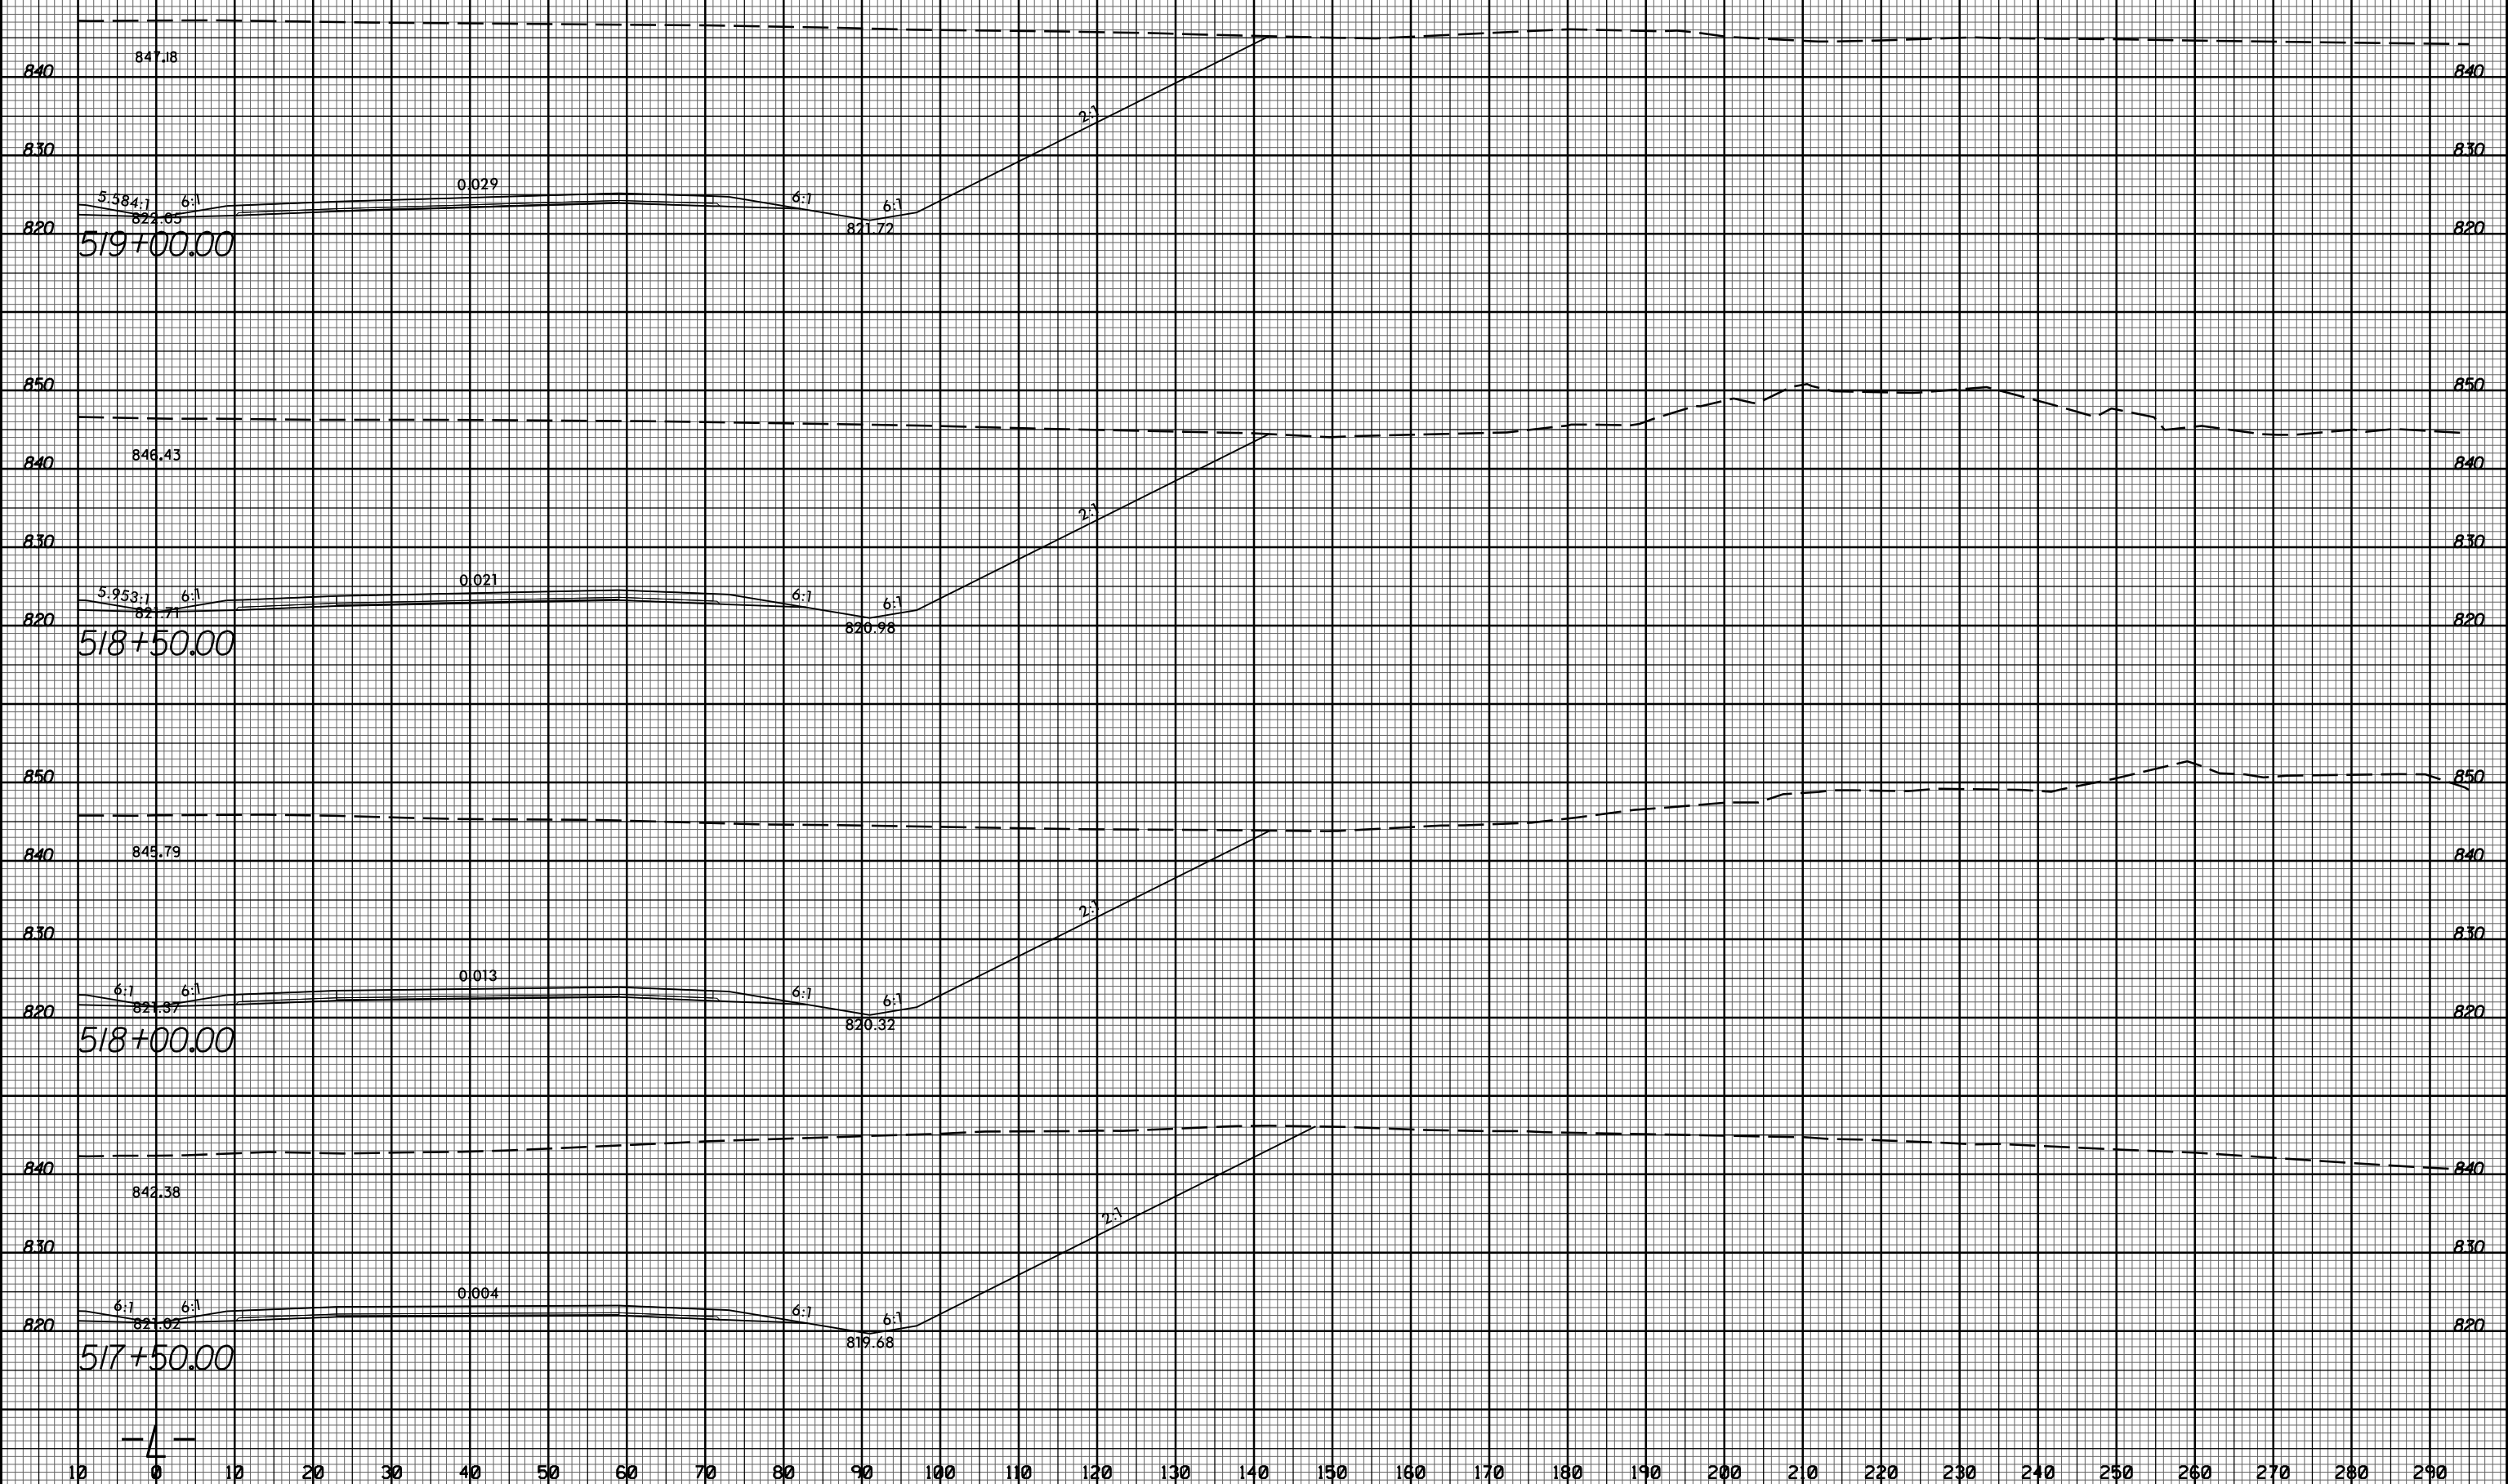

11/20/2017
I:\S\2525C_rdy_xpl.Lrt.dgn

-4-