


8/23/99



PROJ. REFERENCE NO.
U-2525C

SHEET NO.
X-398

10 0 10 20 

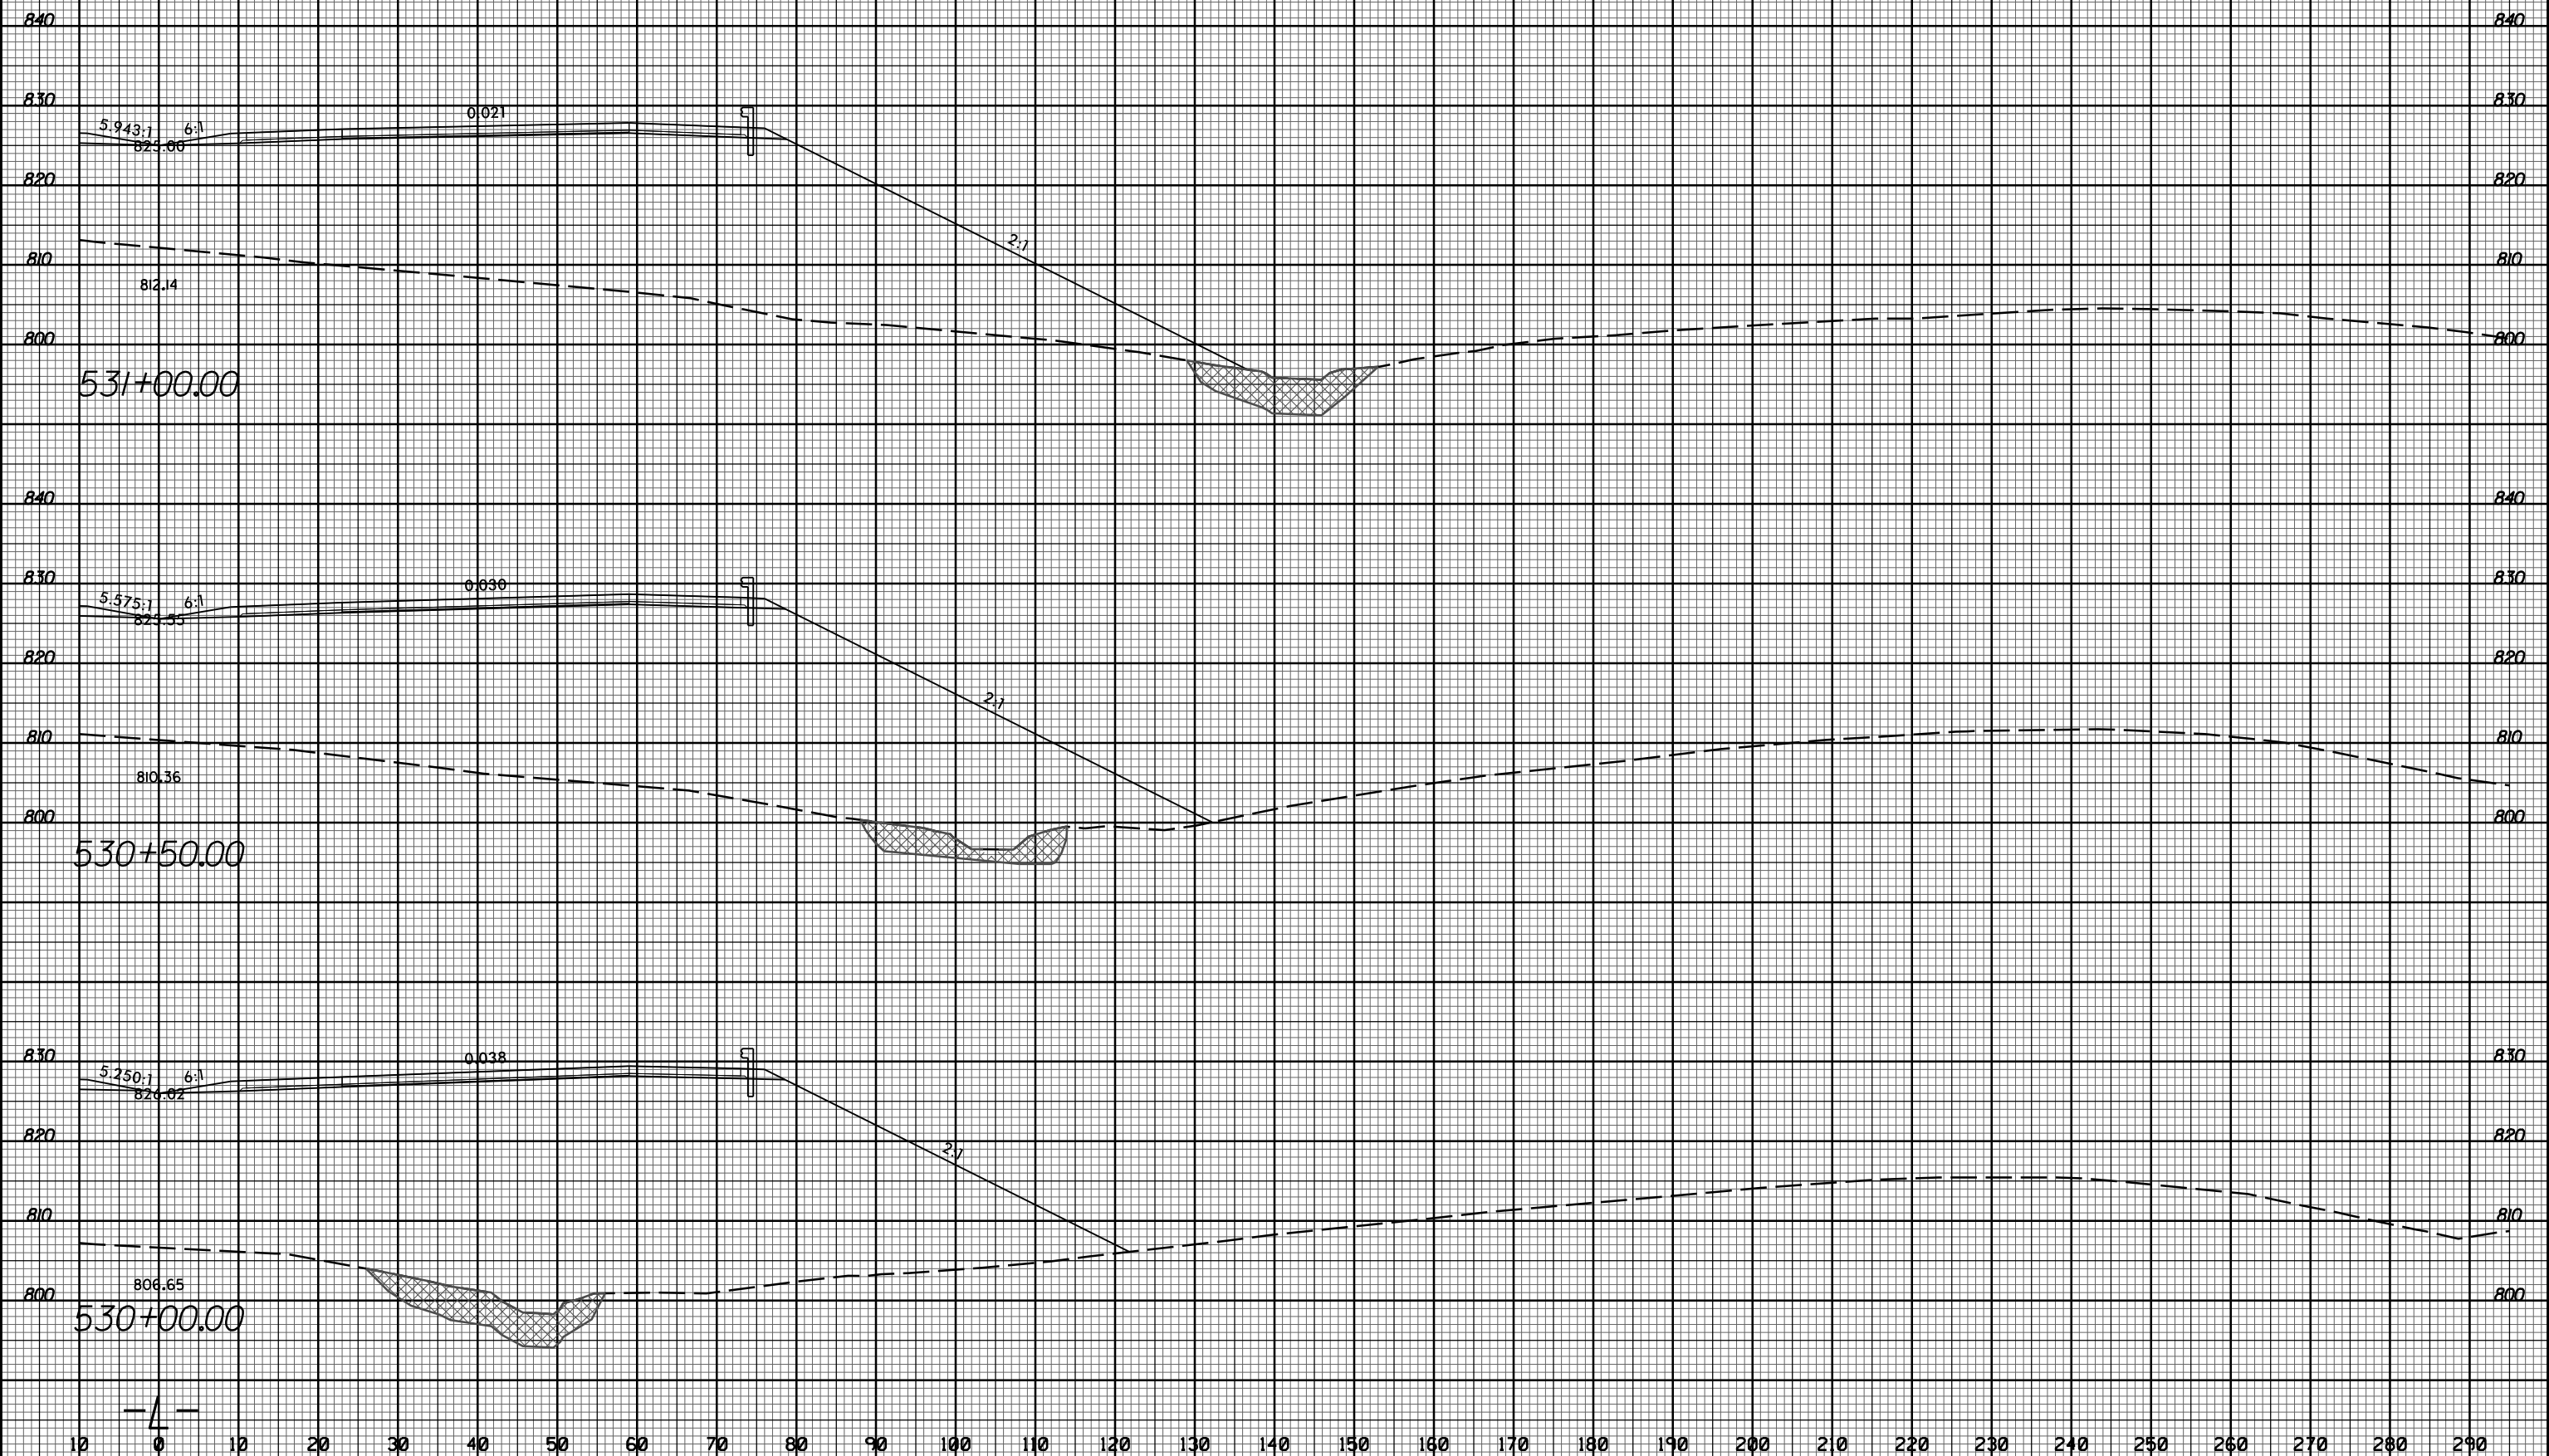

531+00.00

530+50.00

530+00.00

-4-

11/20/2017
 I:\Projects\2525c_rdy_xpl.Lrt.dgn
 User: rdy