


8/23/99



PROJ. REFERENCE NO.
U-2525C

SHEET NO.
X-403

10 0 10 20 

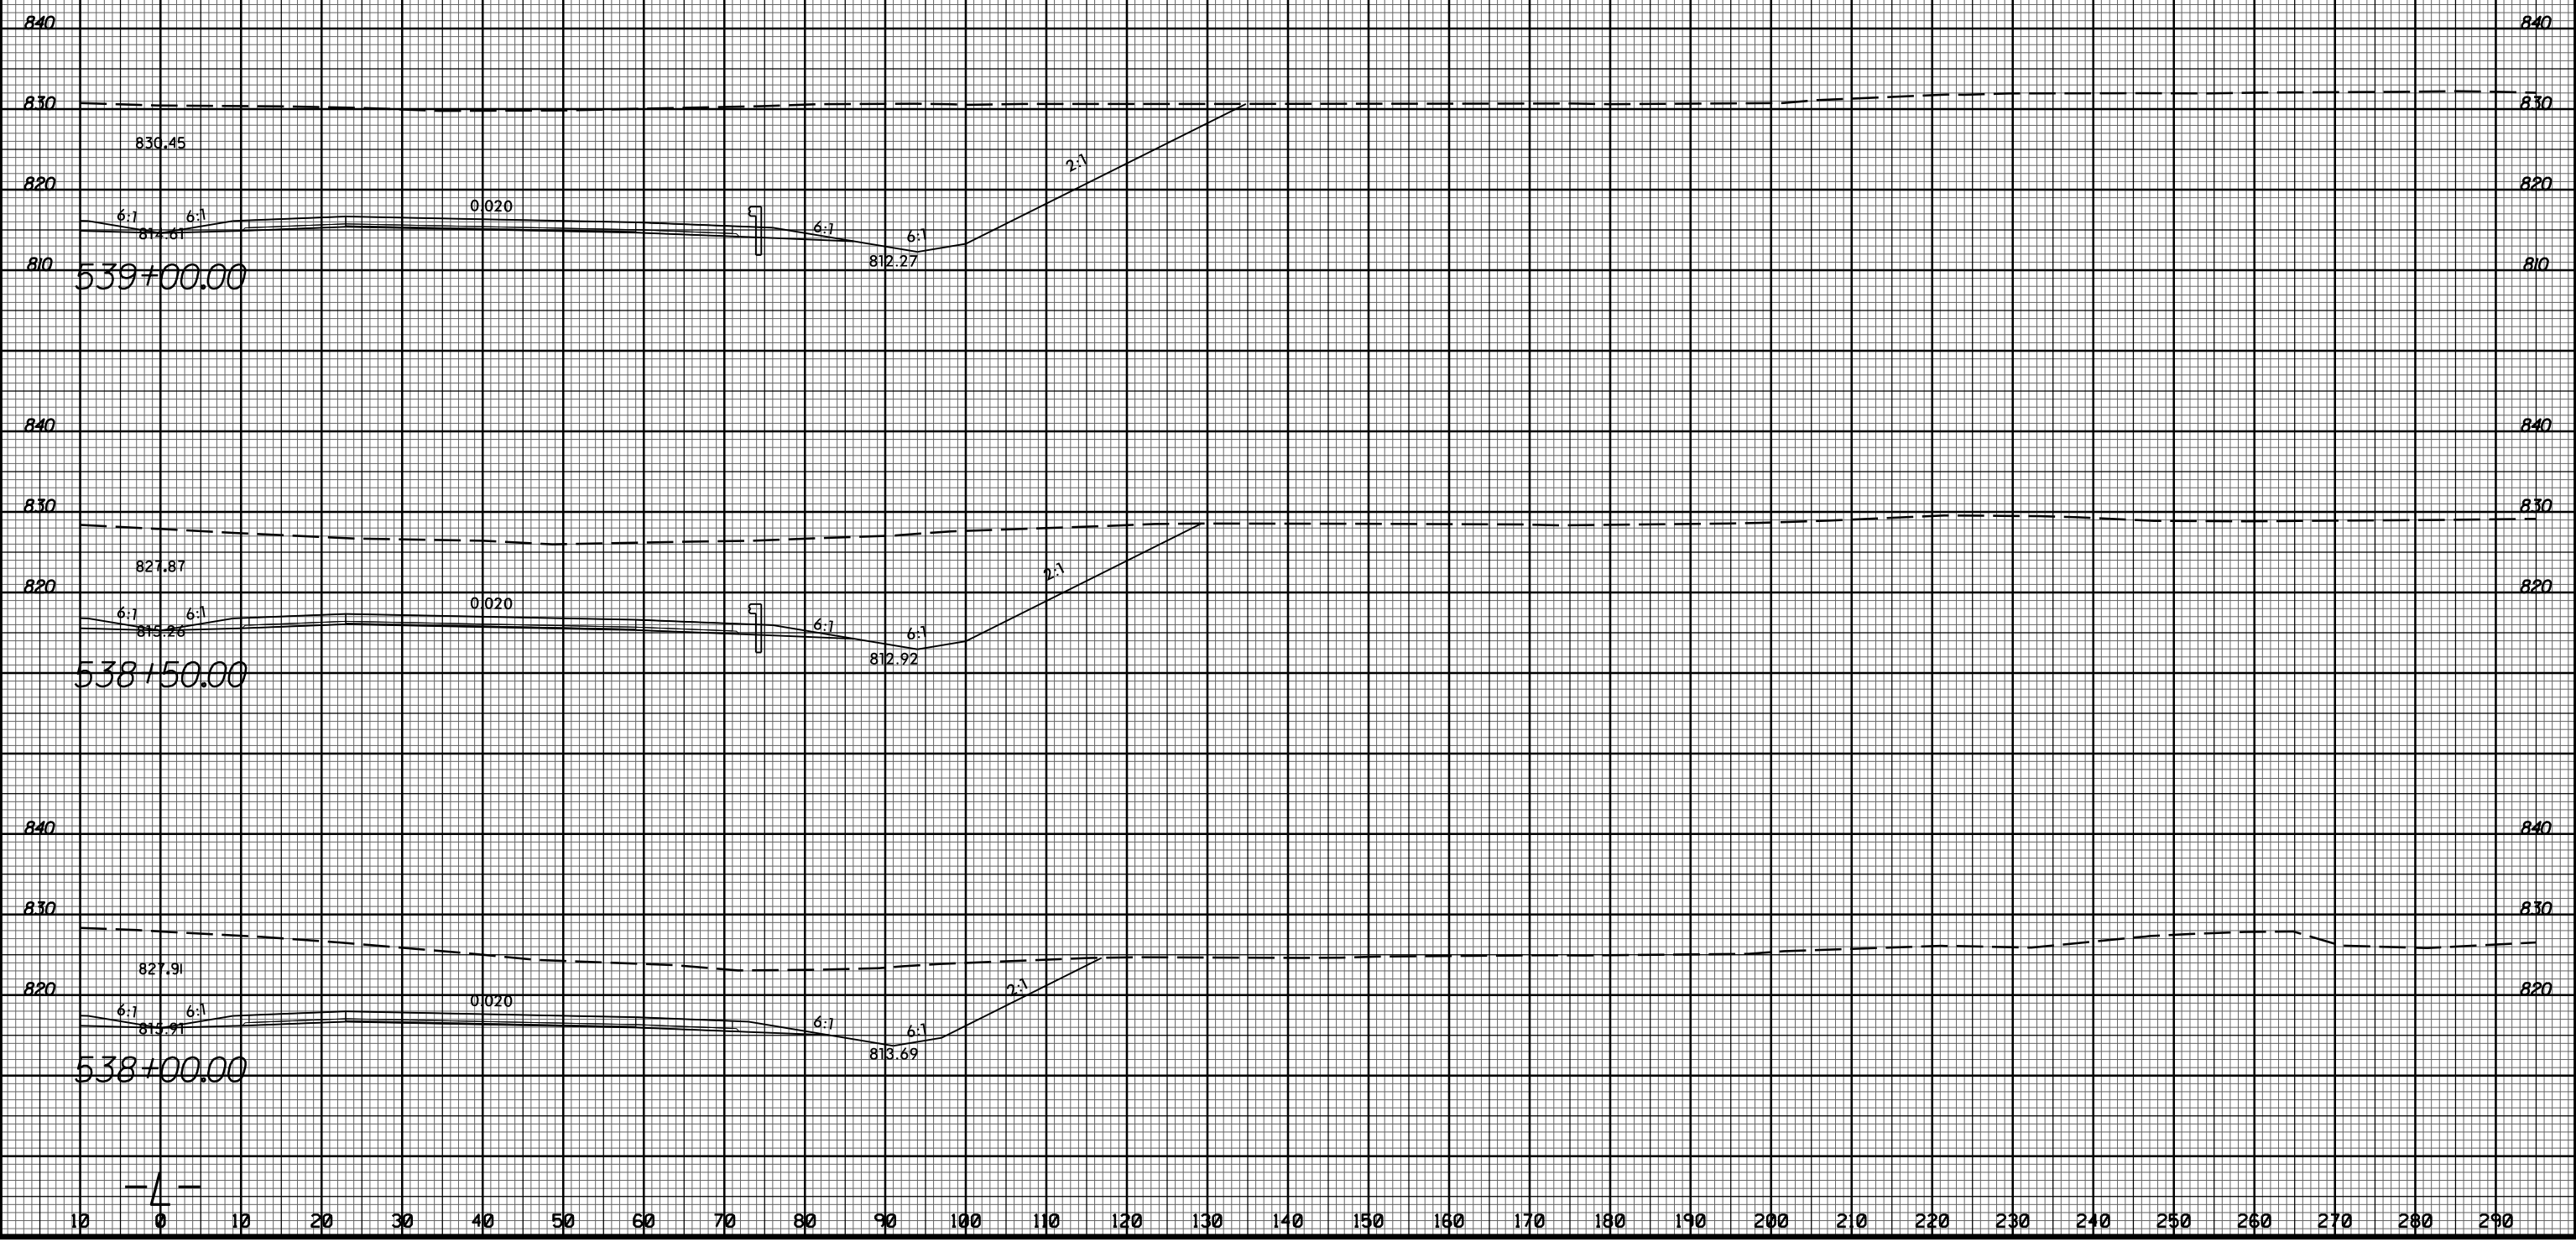

11/20/2017 10:58:32 AM U:\Projects\2525C\rdy_xpl.Lrt.dgn

-4-