


8/23/99



PROJ. REFERENCE NO.
U-2525C

SHEET NO.
X-407

10 0 10 20 

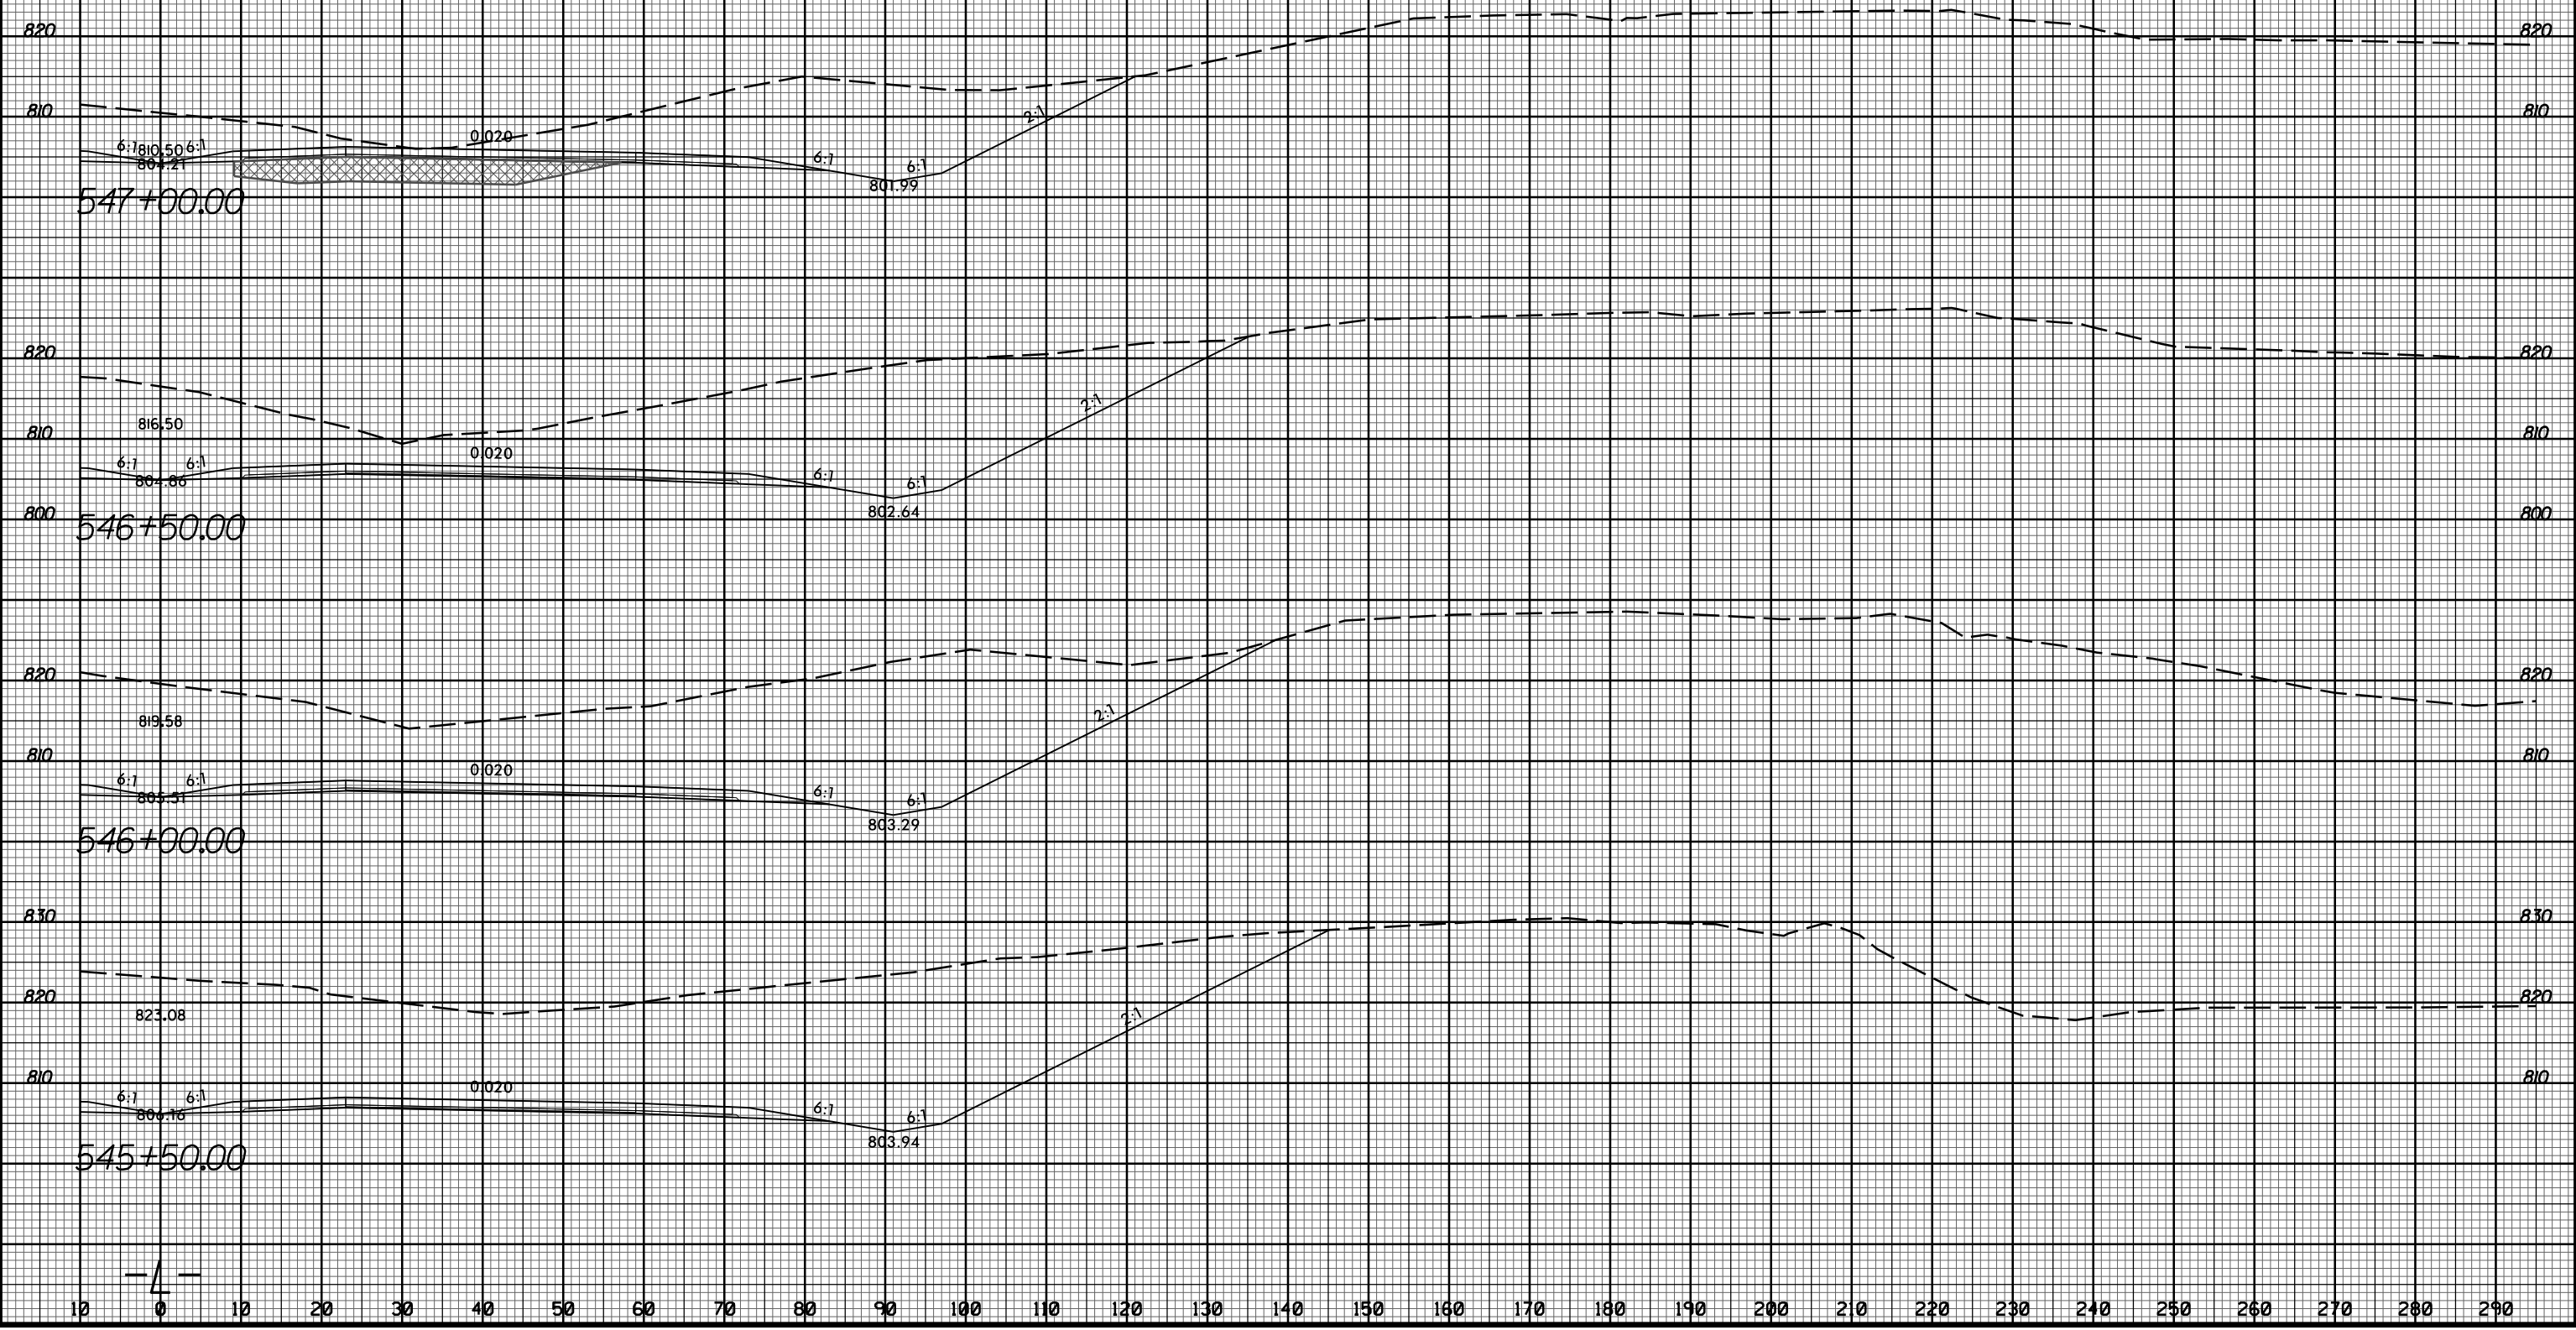

546+00.00

545+50.00

-4-

11/20/2017
I:\Projects\2525c_rdy_xpl.Lrt.dgn
JSE:R3:10/10/17