


8/23/99



PROJ. REFERENCE NO. U-2525C SHEET NO. X-408

10 0 10 20 

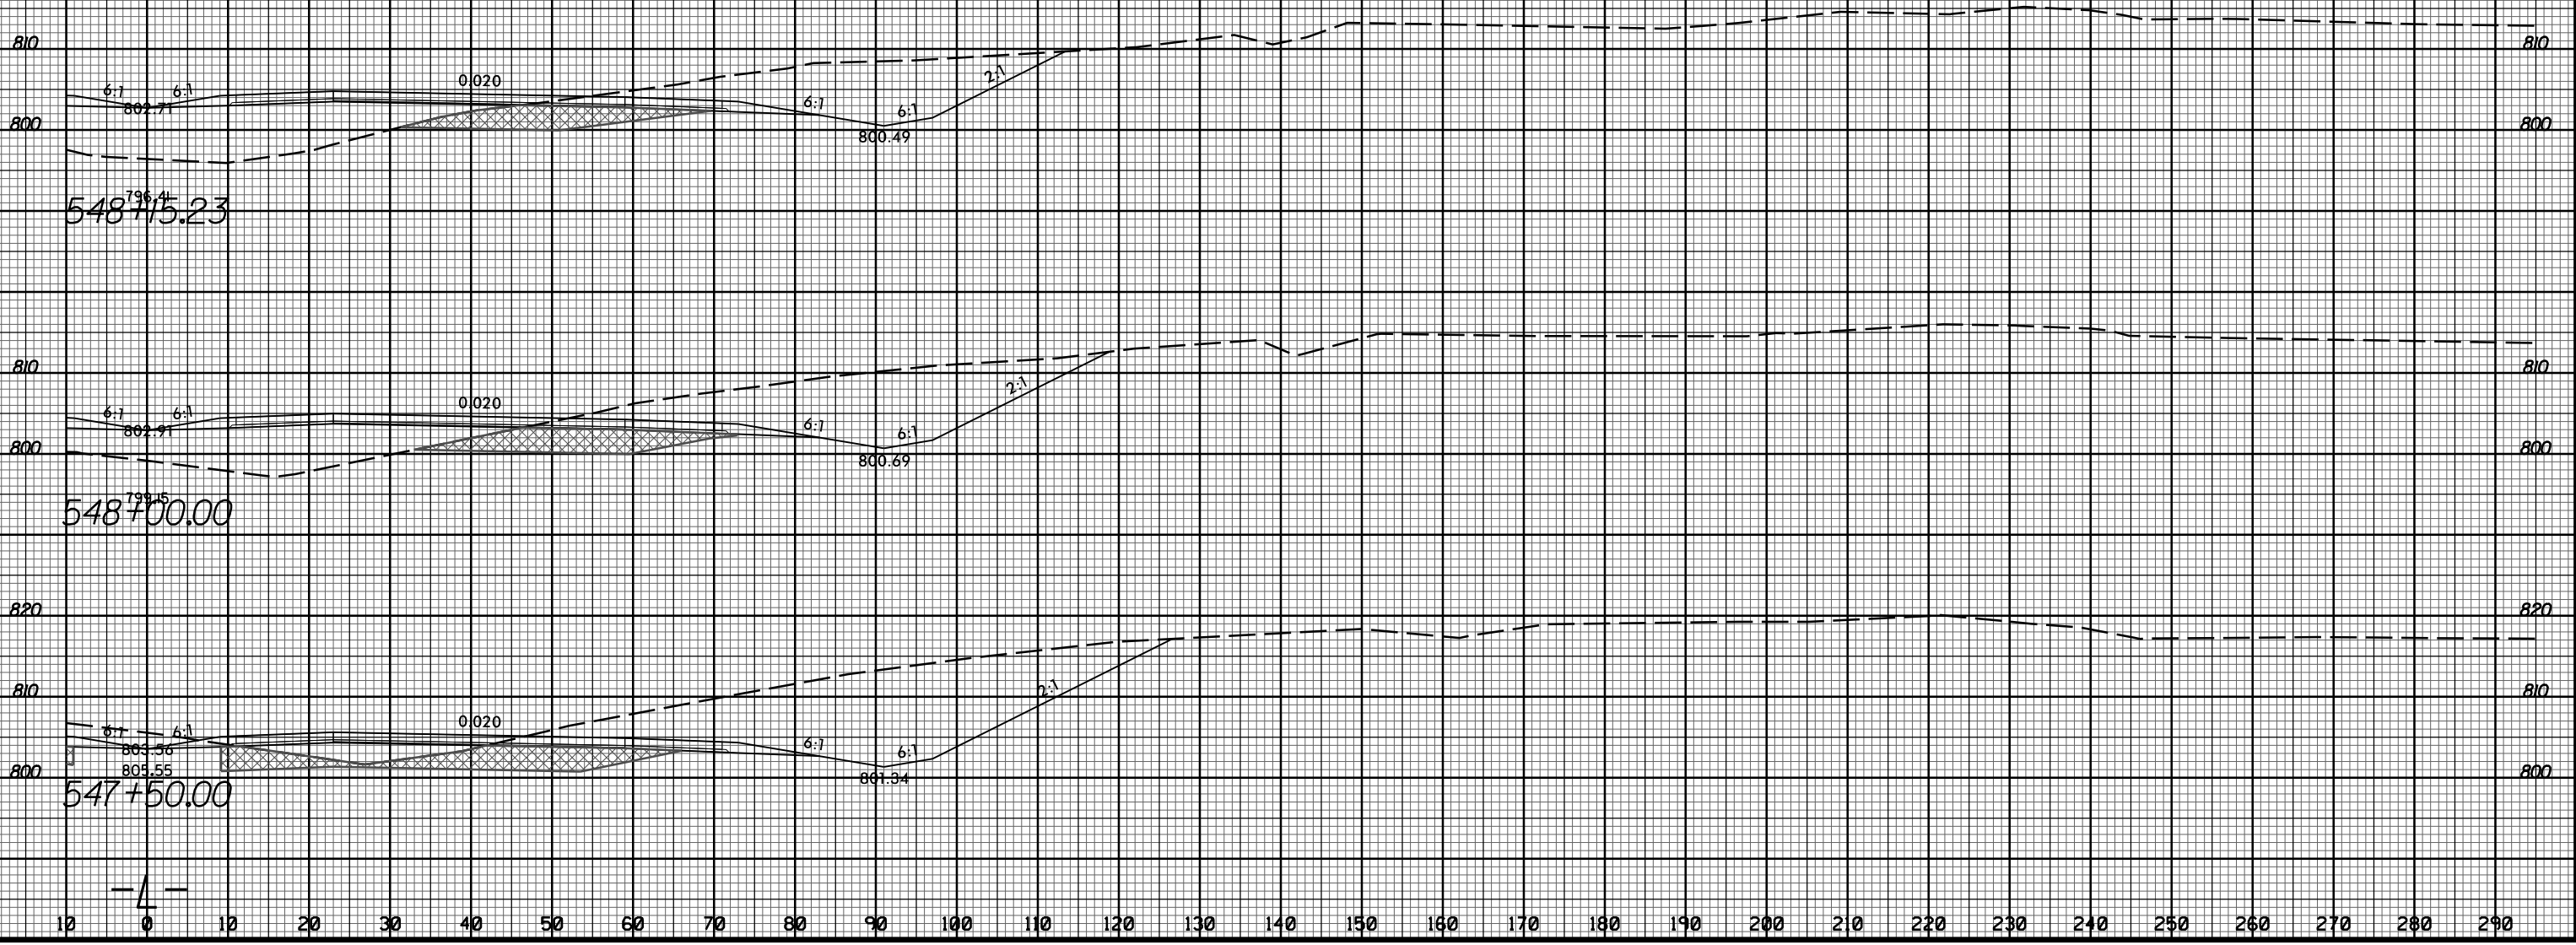

548+15.23

548+00.00

547+50.00

-4-

11/20/2017 11:58:35 AM U:\Projects\2525C-rdy_xpl.Lrt.dgn