


8/23/99



PROJ. REFERENCE NO.  
U-2525C

SHEET NO.  
X-418

150 140 130 120 110 100 90 80 70 60 50 40 30 20 10 0 10 20 30 40 50 60 70 80 90 100 110 120 130 140 150

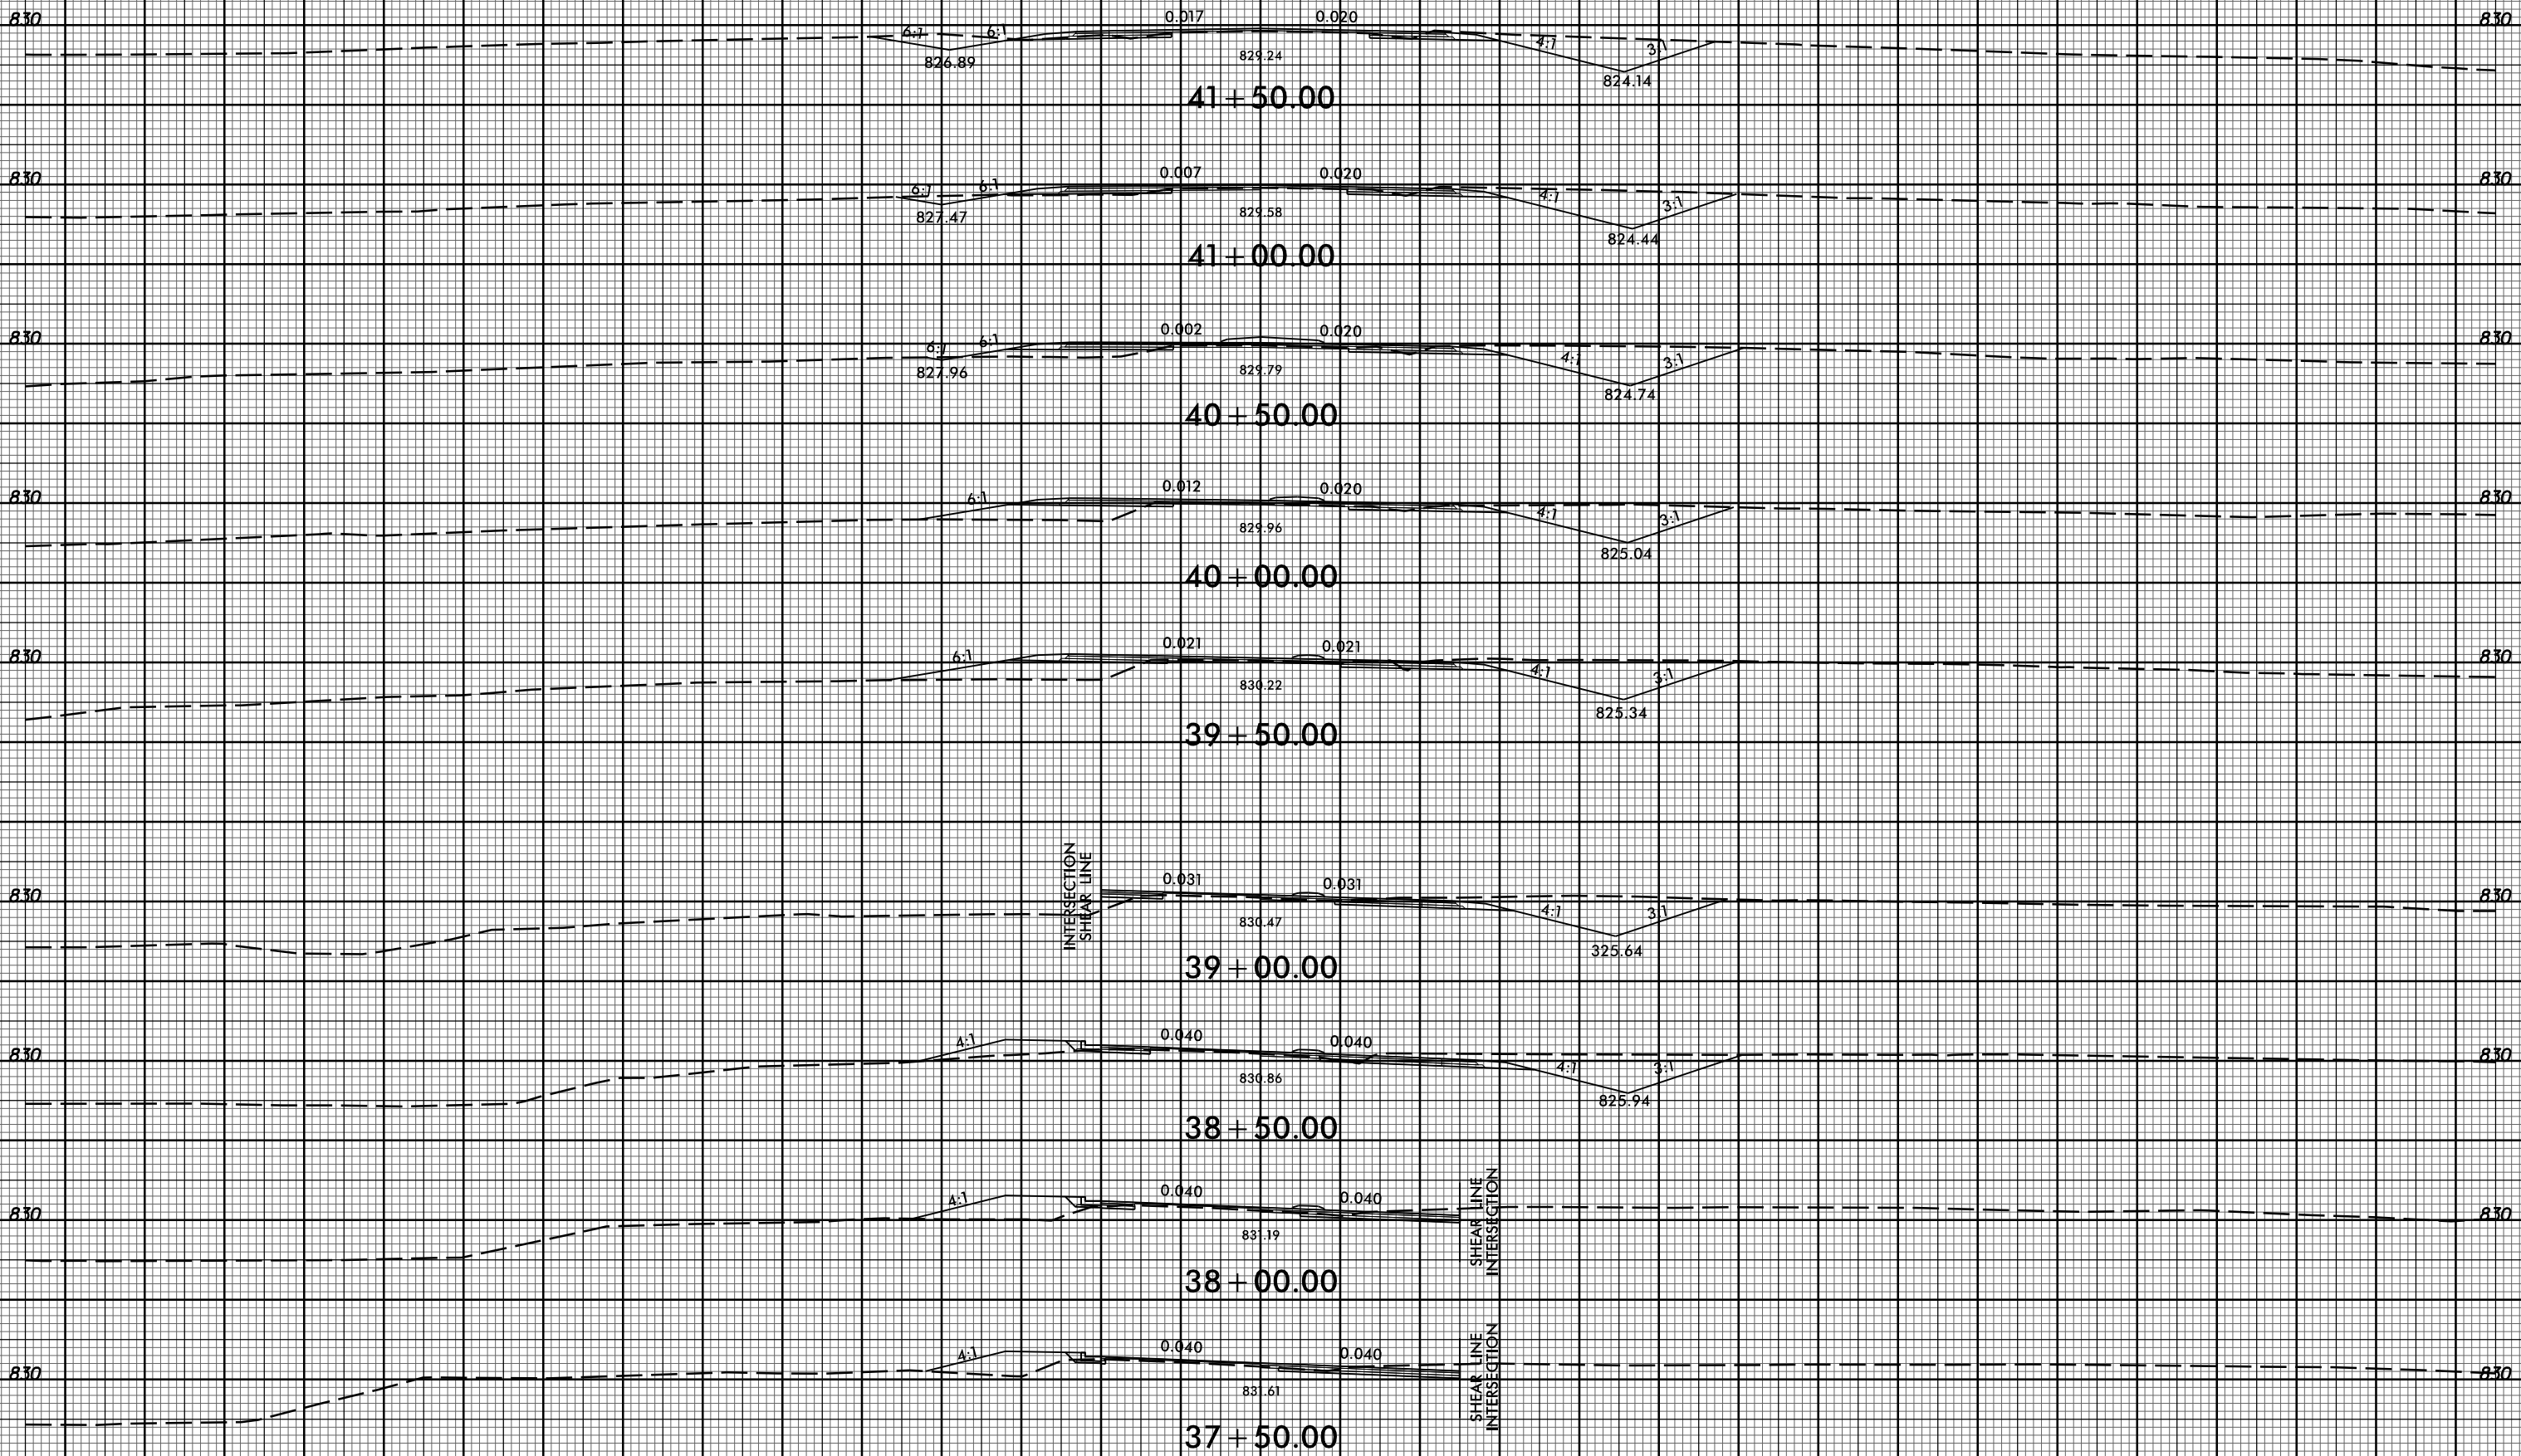

INTERSECTION  
SHEAR LINE

SHEAR LINE  
INTERSECTION

SHEAR LINE  
INTERSECTION

-Y4-

11/20/2017  
I:\Projects\2525C\rdy\_xpl.Y4.dgn

150 140 130 120 110 100 90 80 70 60 50 40 30 20 10 0 10 20 30 40 50 60 70 80 90 100 110 120 130 140 150