


8/23/99




PROJ. REFERENCE NO.  
U-2525C

SHEET NO.  
X-440


150 140 130 120 110 100 90 80 70 60 50 40 30 20 10 0 10 20 30 40 50 60 70 80 90 100 110 120 130 140 150

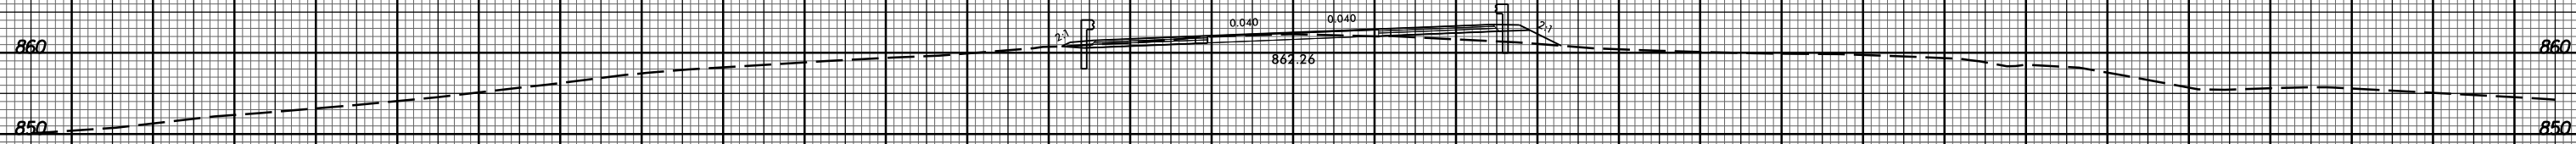


19 + 00.00

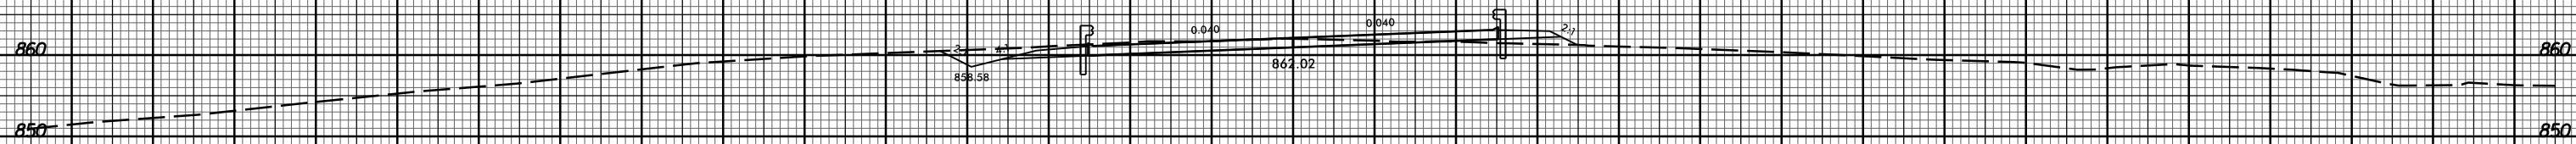


18 + 50.00

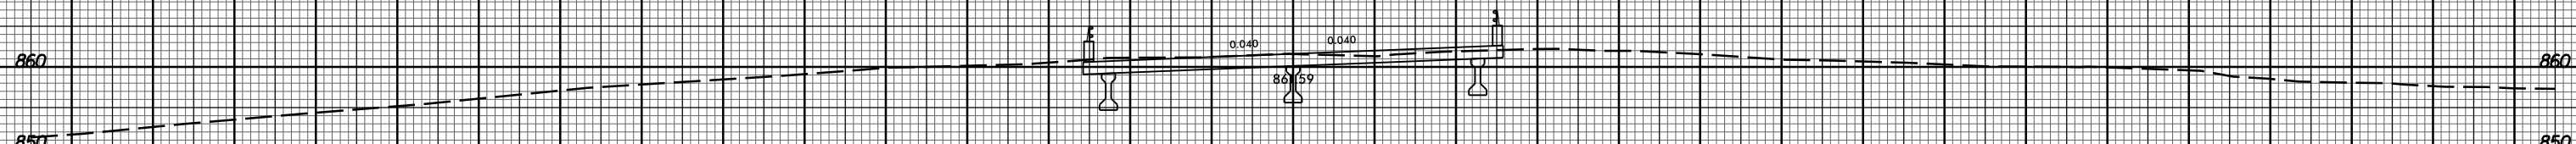


18 + 00.00

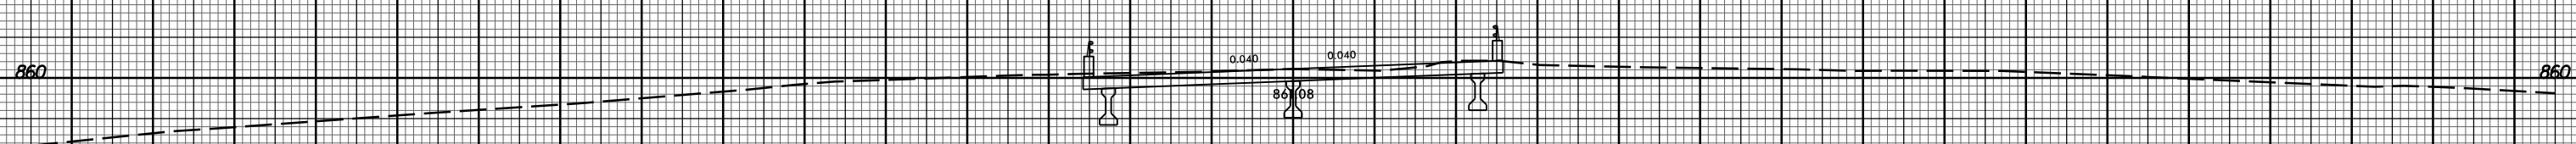

17 + 50.00

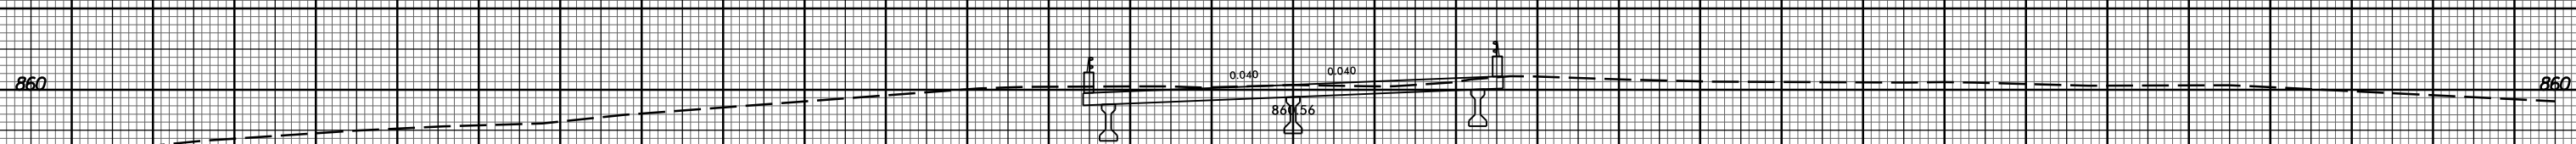

17 + 00.00

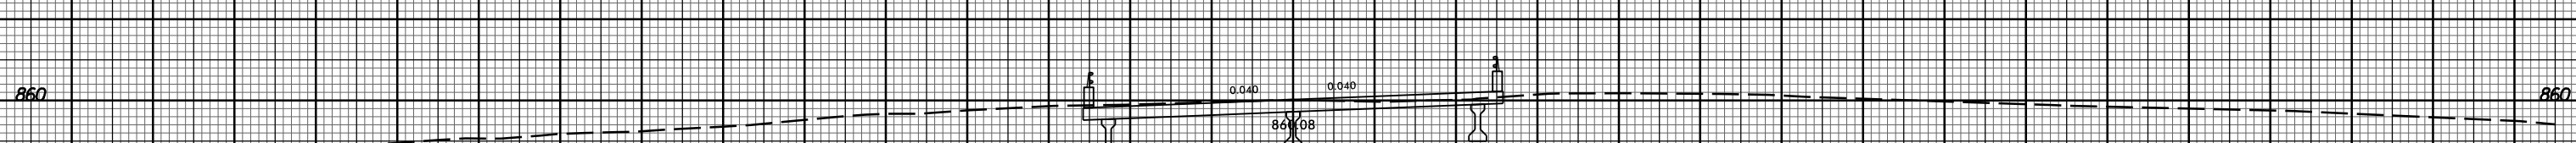

16 + 50.00

-Y16-

150 140 130 120 110 100 90 80 70 60 50 40 30 20 10 0 10 20 30 40 50 60 70 80 90 100 110 120 130 140 150

11/20/2017 11:58:32 AM U:\Projects\2525C-rdy\_xpl\Y16.dgn