


8/23/99




PROJ. REFERENCE NO.	SHEET NO.
U-2525C	X-442

PROJ. REFERENCE NO.	SHEET NO.
U-2525C	X-442


150 140 130 120 110 100 90 80 70 60 50 40 30 20 10 0 10 20 30 40 50 60 70 80 90 100 110 120 130 140 150

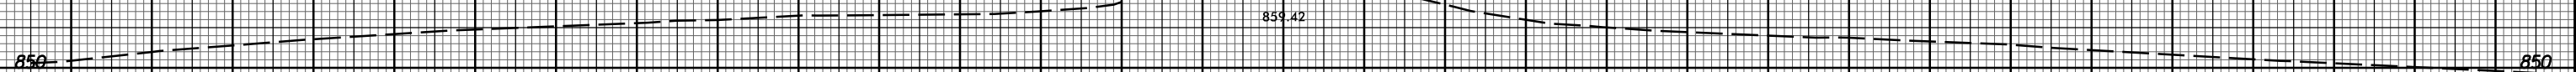


23 + 00.00

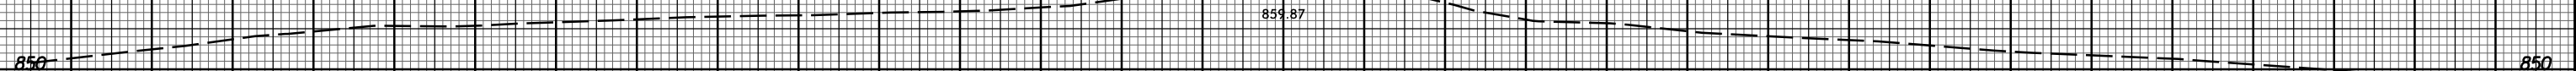

22 + 50.00

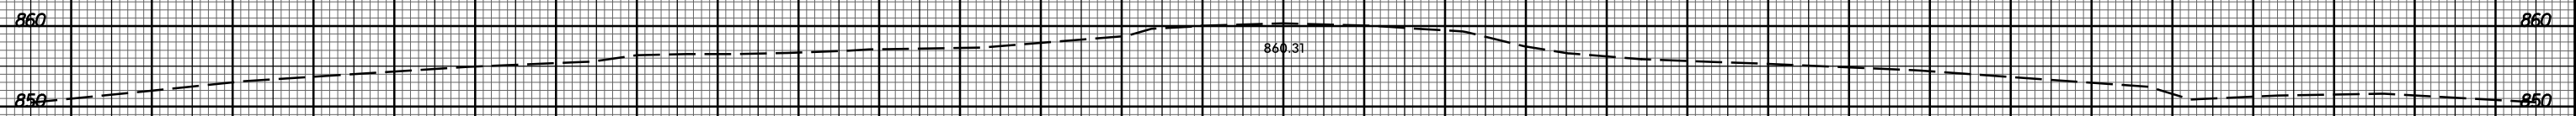

22 + 00.00

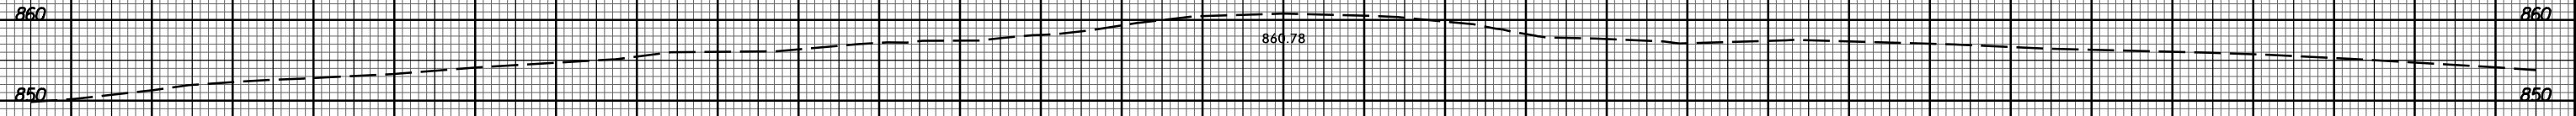

21 + 50.00

-Y16-

150 140 130 120 110 100 90 80 70 60 50 40 30 20 10 0 10 20 30 40 50 60 70 80 90 100 110 120 130 140 150

11/20/2017 11:58:35 U:\Projects\2525C-rdy_xpl\Y16.dgn