


8/23/99



PROJ. REFERENCE NO.
U-2525C

SHEET NO.
X-452

150 140 130 120 110 100 90 80 70 60 50 40 30 20 10 0 10 20 30 40 50 60 70 80 90 100 110 120 130 140 150

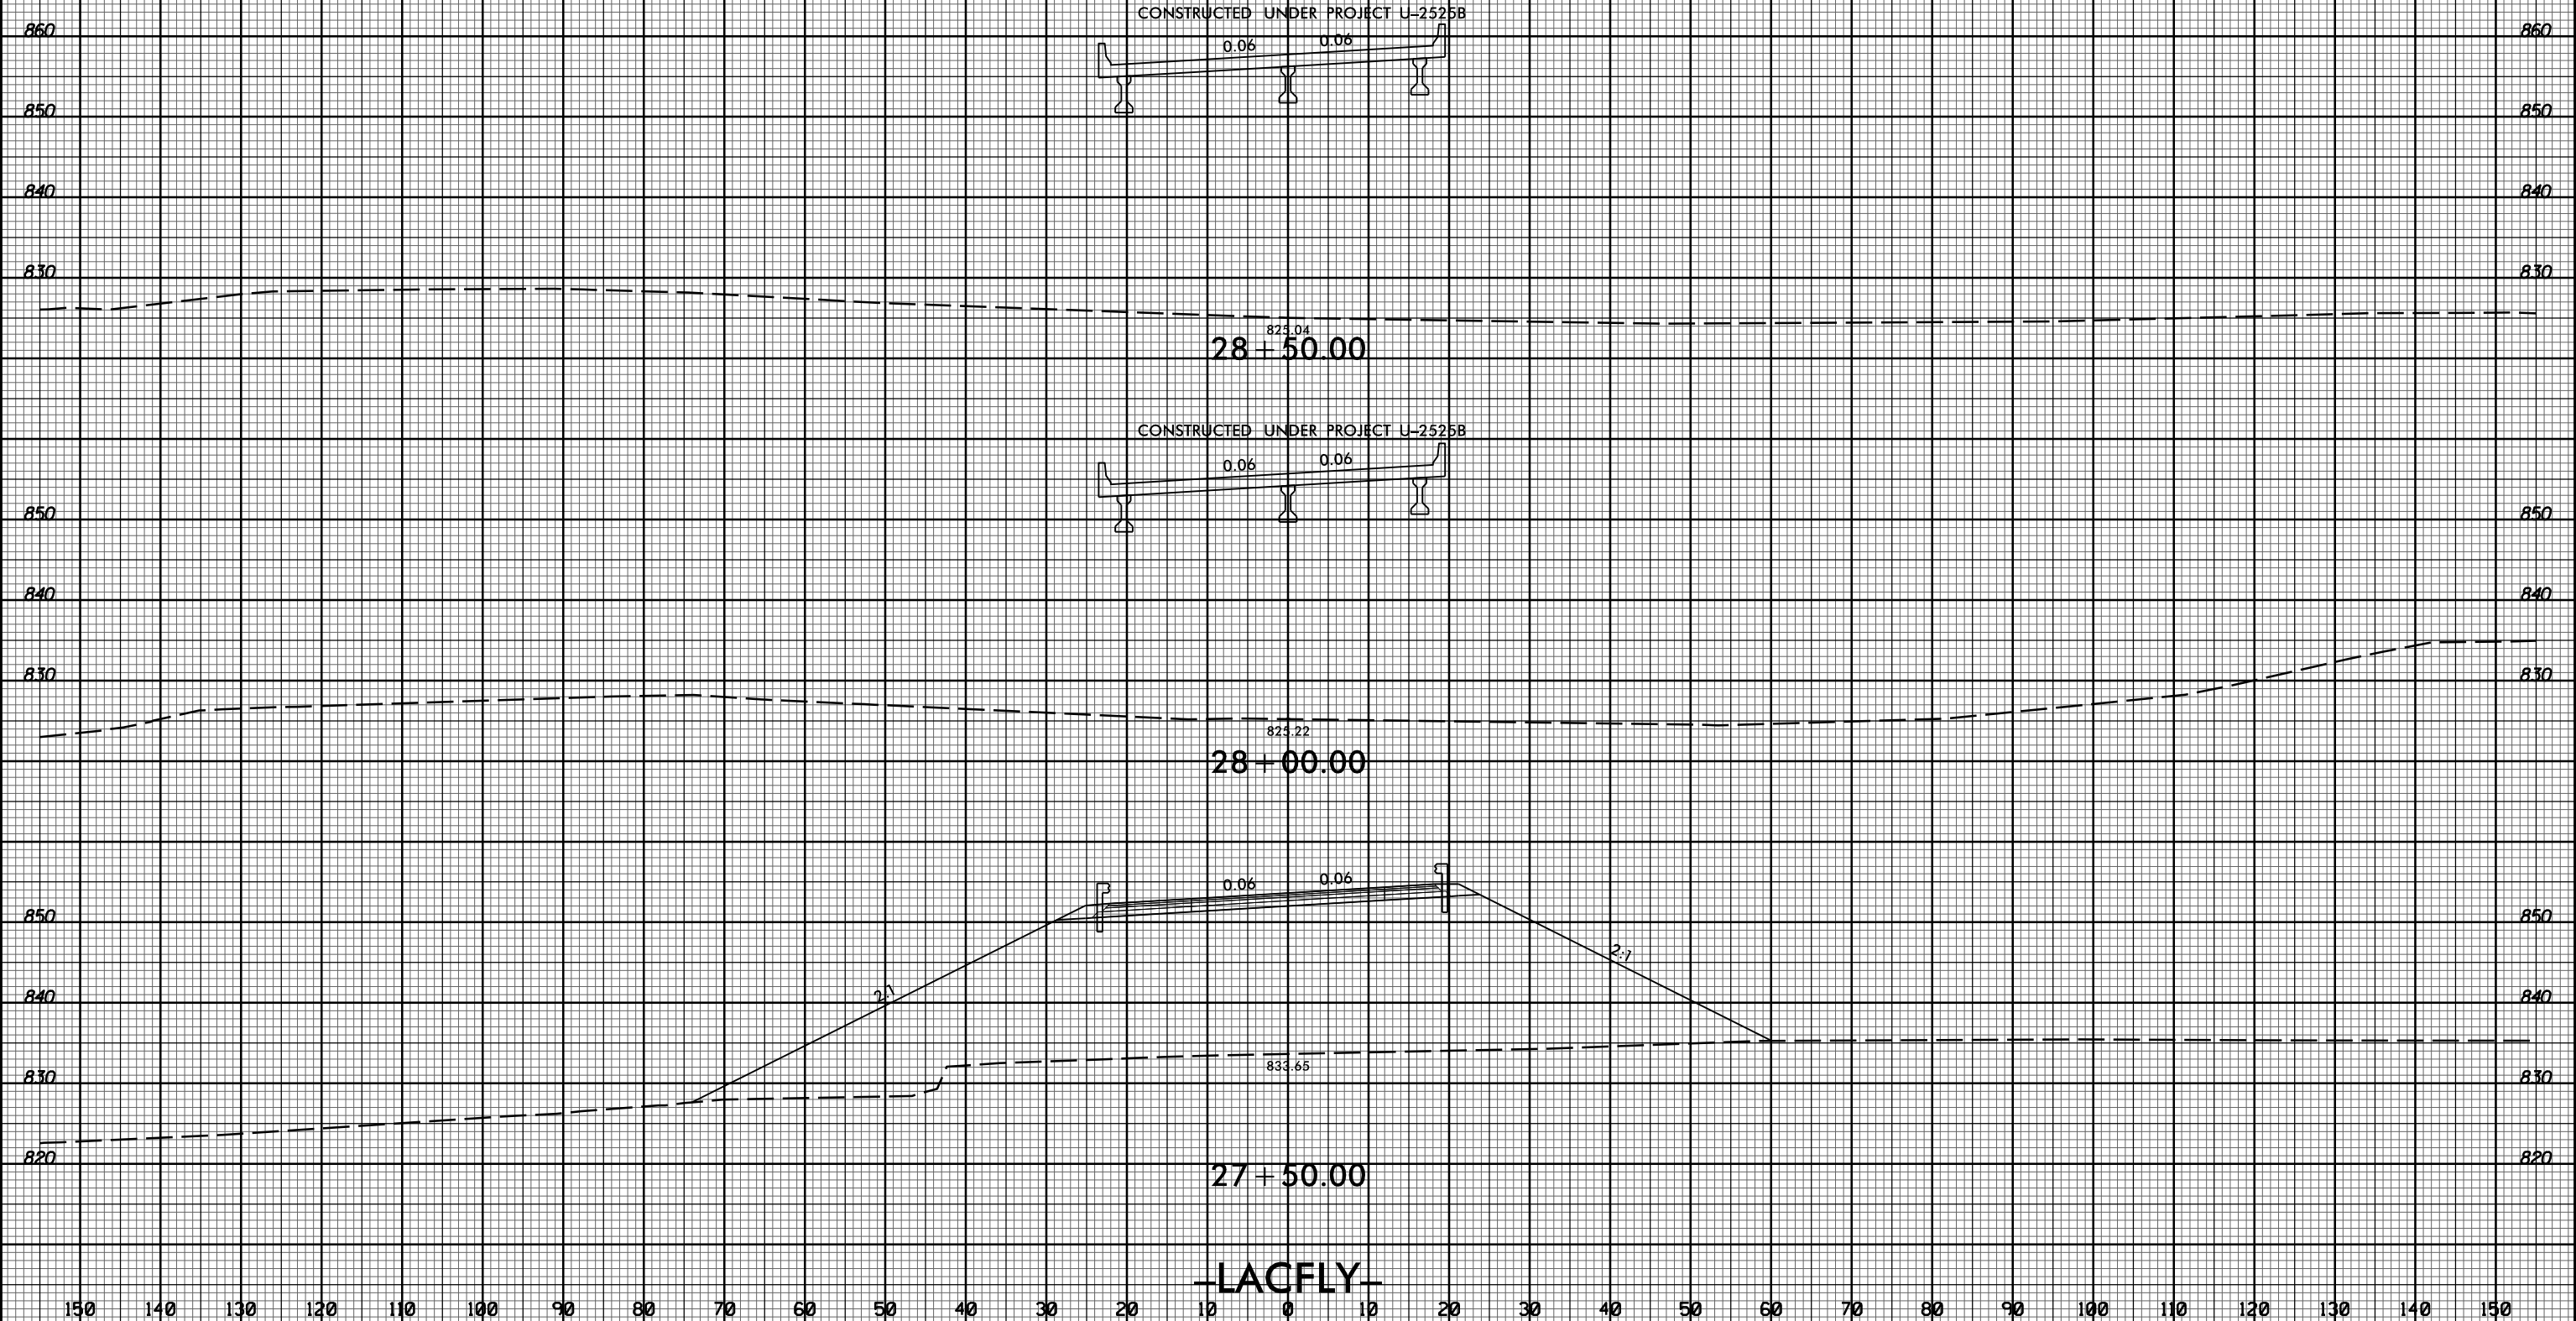

CONSTRUCTED UNDER PROJECT U-2525B

0.06 0.06

823.04
28+50.00

CONSTRUCTED UNDER PROJECT U-2525B

0.06 0.06

823.22
28+00.00

0.06 0.06

833.65

27+50.00

LACFLY

150 140 130 120 110 100 90 80 70 60 50 40 30 20 10 0 10 20 30 40 50 60 70 80 90 100 110 120 130 140 150

11/20/2017 11:58:32 AM I:\Projects\2525C-rdy_xpl\LACFLY.dgn