


**TYPICAL INTERIOR BAY
DIAPHRAGM REINFORCING DETAIL**


DETAILS AT END BENT 1 SHOWN.
DETAILS AT END BENT 2 SIMILAR BY ROTATION.

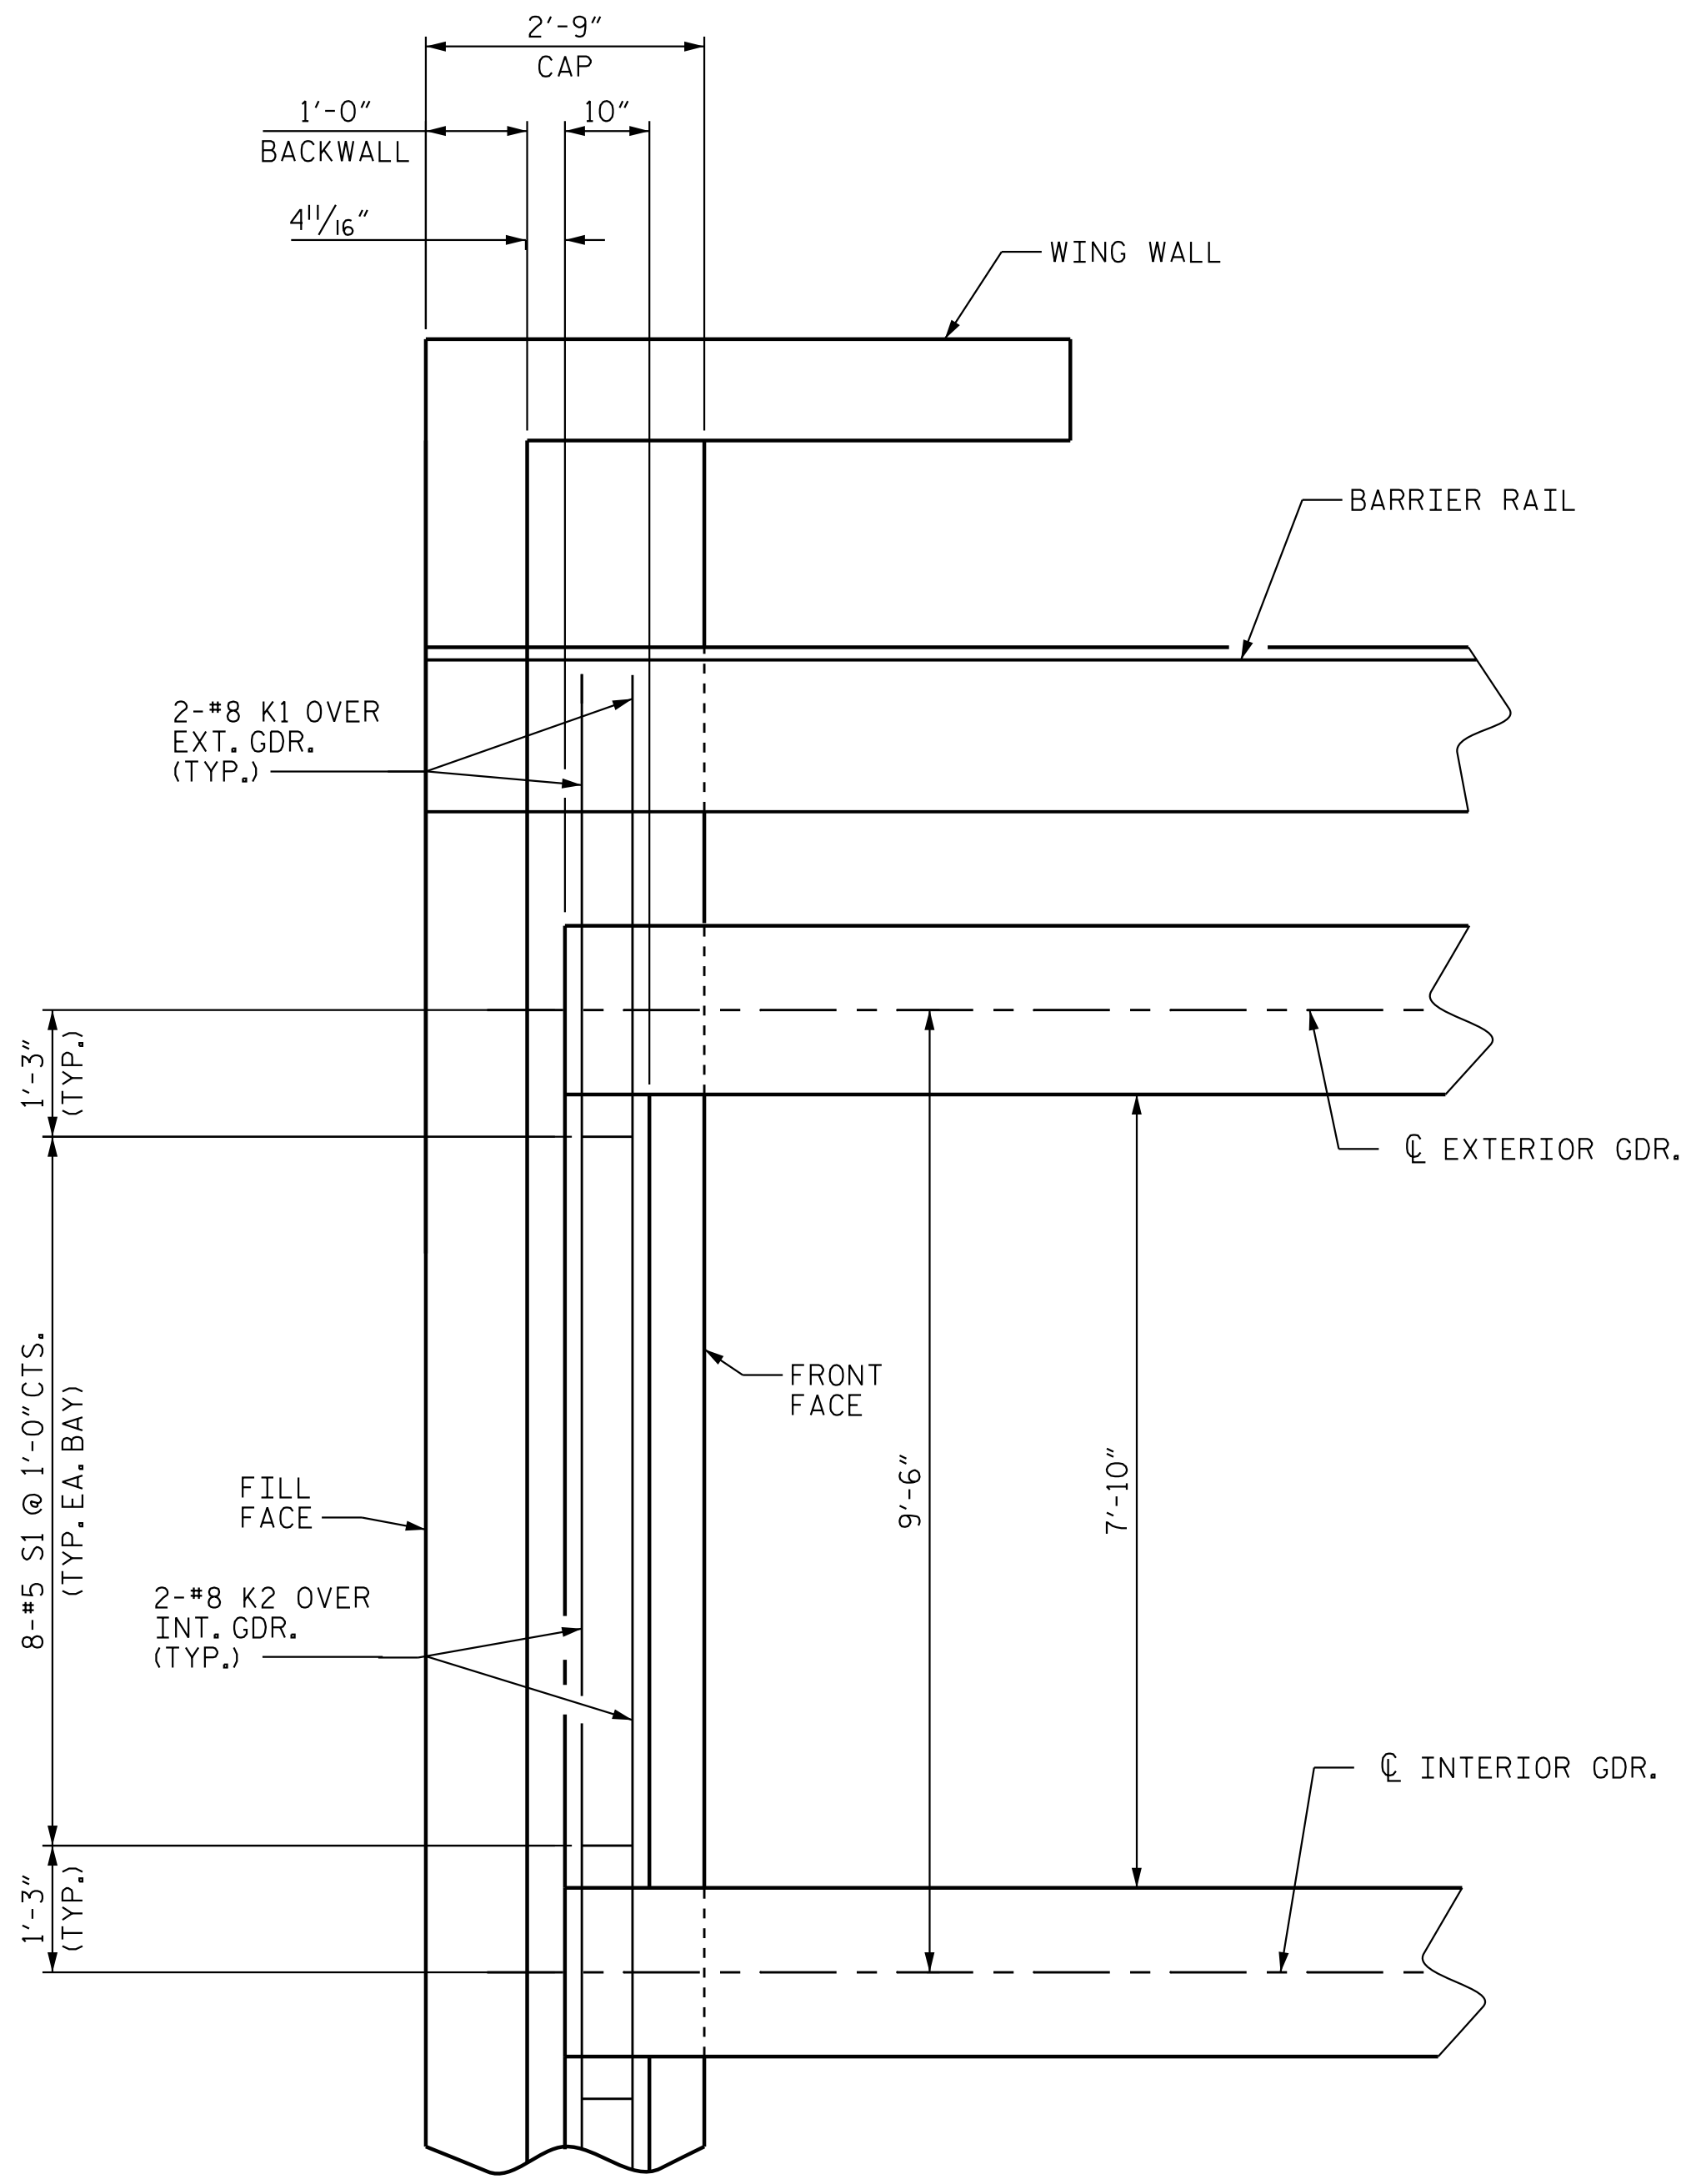


**TYPICAL EXTERIOR BAY & OVERHANG DIAPHRAGM
REINFORCING DETAIL**

DETAILS AT END BENT 1 SHOWN.
DETAILS AT END BENT 2 SIMILAR BY ROTATION.

I:\9\2018 10:45:50\08:51AM jgelle
I:\Structures\Drawing\Site \NEBL\LL\U-2525C-SD-S*-2.dgn

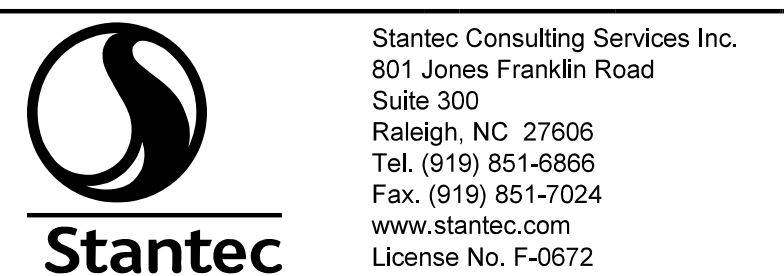

DRAWN BY : N. D'AIUTO DATE : 10/14/16
CHECKED BY : M. B. ISENHOUR DATE : 10/16/16
DESIGN ENGINEER OF RECORD : T. R. DUDECK DATE : 01/12/18

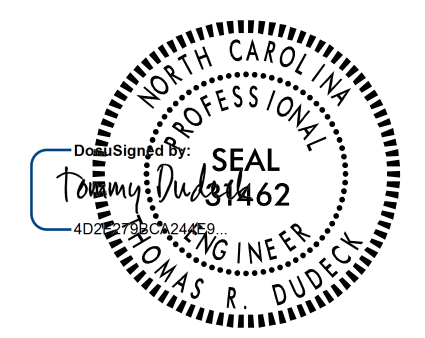

1/12/2018
DOCUMENT NOT CONSIDERED
FINAL UNLESS ALL
SIGNATURES COMPLETED

PROJECT NO. U-2525C
GUILFORD COUNTY
STATION: 329+95.42 -L-

SHEET 2 OF 2

STATE OF NORTH CAROLINA
DEPARTMENT OF TRANSPORTATION
RALEIGH

**PLAN OF SPAN DETAILS
DIAPHRAGMS**

(LL)

REVISIONS						SHEET NO.
NO.	BY:	DATE:	NO.	BY:	DATE:	S2-9
1			3			TOTAL SHEETS
2			4			29