



PAVEMENT MARKING ALIGNMENT

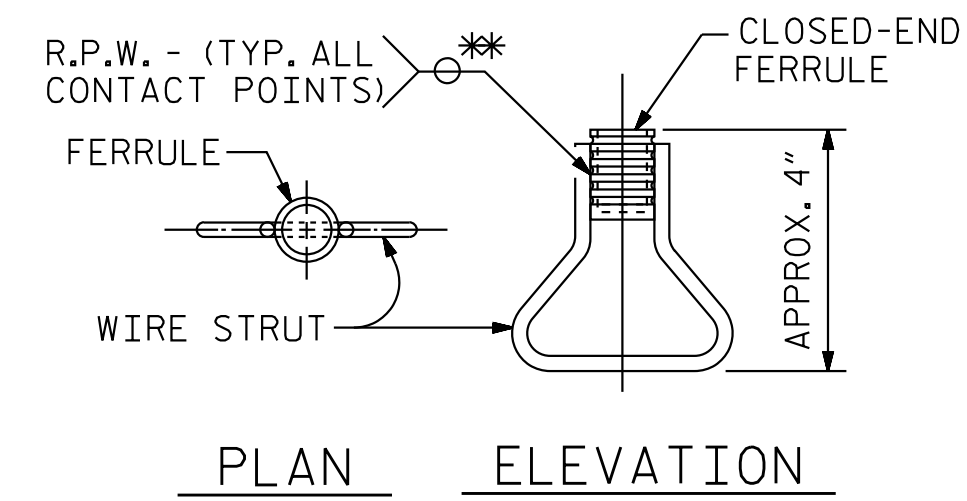


CONCRETE INSERT

*EACH WELDED ATTACHMENT OF WIRE TO FERRULE SHALL DEVELOP THE TENSILE STRENGTH OF THE WIRE.

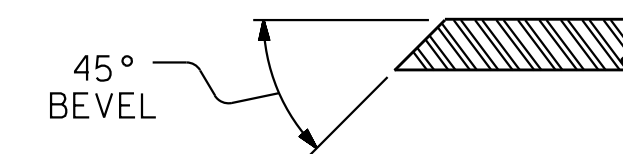

SECTION B-B

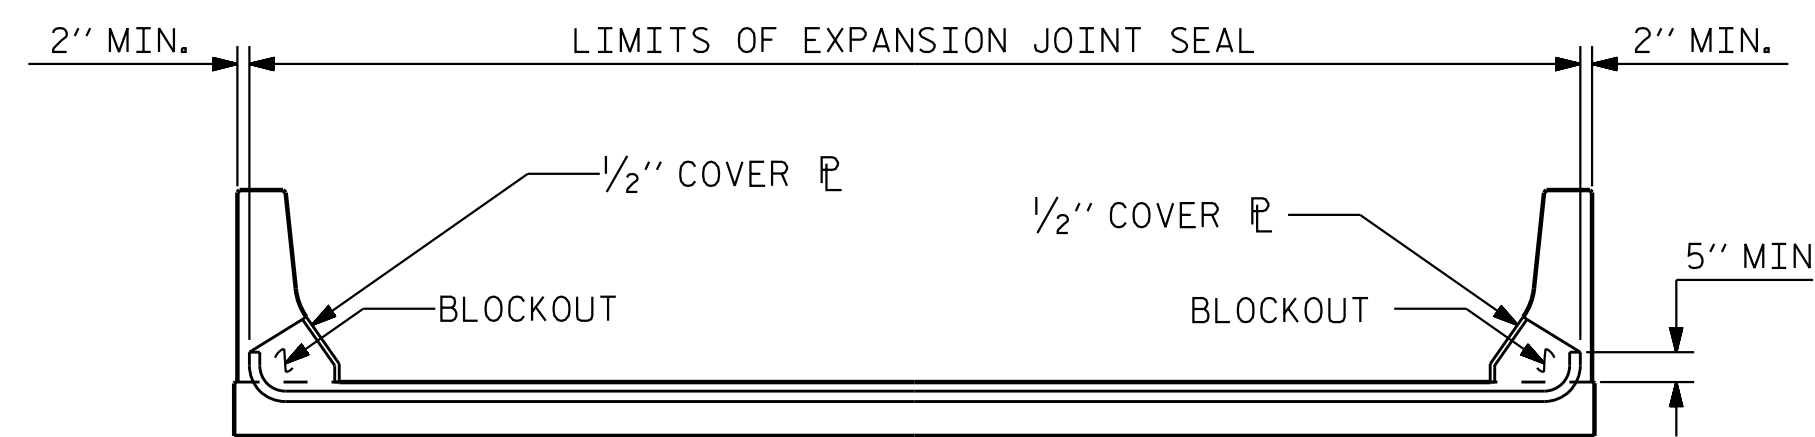

SKETCH SHOWING LIMITS OF EXPANSION JOINT SEAL


PROJECT NO. U-2525C
GUILFORD COUNTY
 STATION: 329+95.42 -L-

SHEET 3 OF 3

STATE OF NORTH CAROLINA
 DEPARTMENT OF TRANSPORTATION
 RALEIGH

EXPANSION JOINT
 SEAL DETAILS
 FOR BARRIER RAIL

(RL)

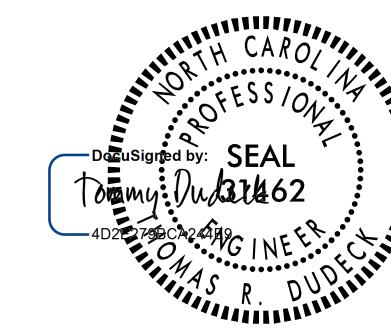

1/12/2018

DOCUMENT NOT CONSIDERED
 FINAL UNLESS ALL
 SIGNATURES COMPLETED

REVISIONS						SHEET NO.
NO.	BY:	DATE:	NO.	BY:	DATE:	S3-19
1			3			TOTAL SHEETS
2			4			29

STR. #3

I:\Structures\Drawings\Site \WBL\RL\U-2525C_S.D.E.S.3.dgn 1/9/2018 10:48:40 AM jgelle



Stantec Consulting Services Inc.
 801 Jones Franklin Road
 Suite 300
 Raleigh, NC 27606
 Tel. (919) 851-6866
 Fax. (919) 851-7024
 www.stantec.com
 License No. F-0672

DRAWN BY: J. HAGENBUSH DATE: 12/09/16
 CHECKED BY: N. D'AIUTO DATE: 01/03/17

DESIGN ENGINEER OF RECORD: T. R. DUDECK DATE: 01/12/18