


\*\* INCLUDES FUTURE WEARING SURFACE IN SUPERIMPOSED DEAD LOAD.

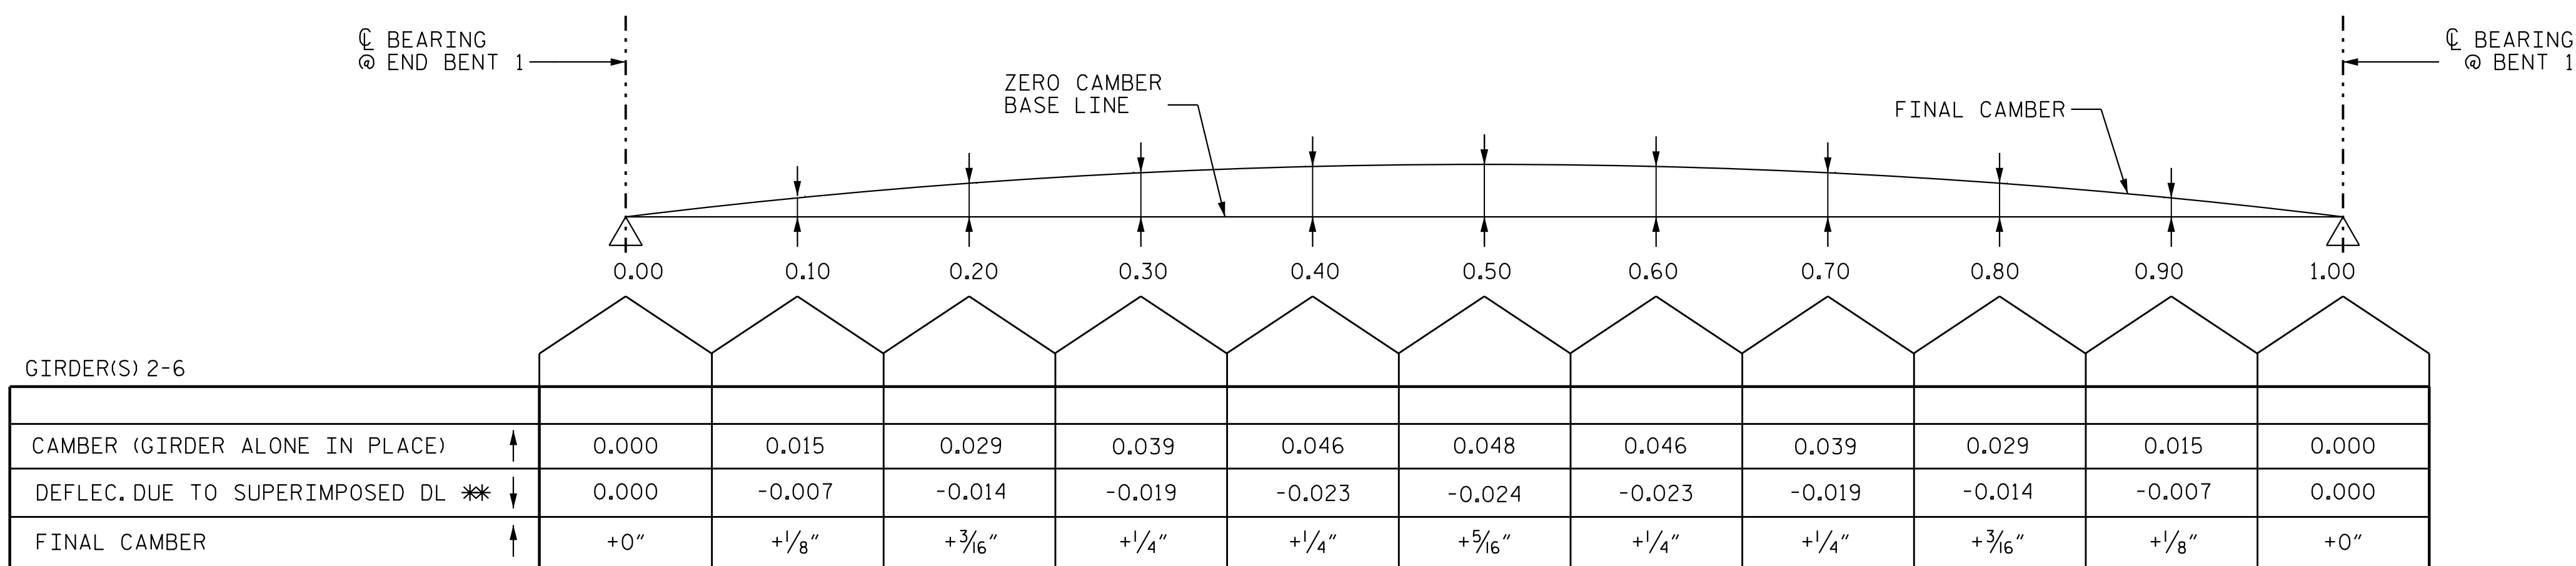

\*\* INCLUDES FUTURE WEARING SURFACE IN SUPERIMPOSED DEAD LOAD.


### SCHEMATIC CAMBER ORDINATES SPAN A

ALL VALUES ARE SHOWN IN DECIMALS OF A FOOT EXCEPT "FINAL CAMBER" WHICH IS SHOWN IN INCHES.  
 (+) FINAL CAMBER INDICATES NET UPWARD DISPLACEMENT  
 (-) FINAL CAMBER INDICATES NET DOWNWARD DISPLACEMENT

PROJECT NO. U-2525C  
GUILFORD COUNTY  
 STATION: 337+20.09 -L-

SHEET 1 OF 3

STATE OF NORTH CAROLINA  
 DEPARTMENT OF TRANSPORTATION  
 RALEIGH  
 SUPERSTRUCTURE  
 DEAD LOAD DEFLECTIONS  
 SPAN A  
 (LL)

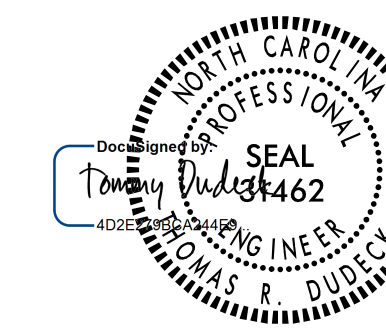

DOCUMENT NOT CONSIDERED FINAL UNLESS ALL SIGNATURES COMPLETED

REVISIONS						SHEET NO.
NO.	BY:	DATE:	NO.	BY:	DATE:	S4-18
1			3			TOTAL SHEETS
2			4			39

STR. #4



Stantec Consulting Services Inc.  
 801 Jones Franklin Road  
 Suite 300  
 Raleigh, NC 27606  
 Tel. (919) 851-6866  
 Fax. (919) 851-7024  
 www.stantec.com  
 License No. F-0672

DRAWN BY : N. D'AIUTO DATE : 01-25-17  
 CHECKED BY : T. N. ENNIS DATE : 03-08-17  
 DESIGN ENGINEER OF RECORD : T.R. DUDECK DATE : 01/16/18

U:\Structures\Drawing\Site 5\Final\U-2525C\_SD\_CAMBER.dgn 1/12/2018 5:33:23PM jgelle